



PD
PROLIFIC
DESIGNS

Housing, Siddharth Vihar, Ghaziabad
Landscape Concept Presentation | June 03, 2022

CONTENTS

1. Landscape Master Plan
2. Landscaped Areas
Residential
3. Landscaped Areas
Commercial

HOUSING SIDDHARTH VIHAR

Landscape Master Plan



**LEGEND:
LANDSCAPE ELEMENTS (RESIDENTIAL AREA)**

- 1 ENTRANCE/ EXIT GATE COMPLEX
- 2 ARRIVAL COURT
- 3 GOLF CART PARKING
- 4 2.5M WIDE CURVILINEAR PATHWAY/ JOGGING TRACK
- 5 FRAGRANCE GARDEN WITH SPECIMEN TREE
- 6 CIRCULAR TOWER DROP-OFF WITH MAJESTIC CANOPY
- 7 FLOATING STEPPING STONES TO ENTRANCE LOBBY
- 8 GRAND CURVILINEAR WATER BODY WITH WATER FOUNTAIN JETS
- 9 DECORATIVE ELEMENTS
- 10 MOUND WITH DENSE PLANTATION
- 11 DOUBLE HEIGHT VERTICAL GARDENS
- 12 GRAND TRIPLE HEIGHT WATER WALL WITH BRANDING
- 13 DOUBLE HEIGHT WAITING AREA
- 14 DOUBLE HEIGHT INDOOR VERTICAL GARDEN WALLS
- 15 OUTDOOR COFFEE SHOP
- 16 SITTING PODS
- 17 MULTIPURPOSE LAWN
- 18 SITTING TIERS
- 19 FEATURE WALL
- 20 SCULPTURE GARDEN
- 21 YOGA/ MEDIATION LAWN
- 22 GARDEN PAVILION
- 23 PLUMERIA GARDEN
- 24 BASEMENT CUT-OUT WITH PALM TREES
- 25 CHILDRENS' PLAY AREA
- 26 CURVILINEAR SITTING
- 27 OUTDOOR GYM
- 28 FLORAL GARDEN
- 29 PERIPHERAL PLANTATION

**LEGEND:
LANDSCAPE ELEMENTS (COMMERCIAL AREA)**

- A FLOATING SIGNAGE
- B BOUNDARY WALL
- C GRAND COMMERCIAL PLAZA WITH BARCODE STYLE PAVING
- D MAJESTIC WATER CASCADE WITH SITTING

**LEGEND:
HARD LANDSCAPE:**

LEGEND	DESCRIPTION
	ARRIVAL COURT PAVING IN NATURAL STONES IN VARIOUS TEXTURES
	2.5M WIDE PATHWAY PAVING IN NATURAL STONE
	WOODEN DECK IN FIBRE WOOD
	KIDS PLAY AREA IN COLOURFUL SYNTHETIC FLOORING
	WATER BODY
	SITTING
	SCULPTURE
	ENTRY/ EXIT POINTS

**LEGEND:
SOFT LANDSCAPE:**

LEGEND	DESCRIPTION
	PLANTING BEDS
	LAWN
	ORNAMENTAL FOLIAGE TREES
	ORNAMENTAL SPECIMEN TREE
	ORNAMENTAL PALM TREES



Landscaped Areas Residential

- Entrance Zone
- Entrance Lobby
- Outdoor Coffee Shop
- Elements In Waterbody
- Elements In Lawn Area
- Childrens' Play Area
- Outdoor Gym
- Floral Garden
- Sculptures – Abstract Theme



LEGEND: LANDSCAPE ELEMENTS

- ① ENTRANCE/EXIT GATE COMPLEX
- ② ARRIVAL COURT
- ③ GOLF CART PARKING
- ④ 2.5M WIDE CURVILINEAR PATHWAY/JOGGING TRACK
- ⑥ CIRCULAR TOWER DROP-OFF WITH MAJESTIC CANOPY
- ⑧ GRAND CURVILINEAR WATER BODY WITH WATER FOUNTAIN JETS
- ⑨ DECORATIVE ELEMENTS
- ⑩ MOUND WITH DENSE PLANTATION

REFERENCE IMAGES



① GUARD ROOM & SIGNAGE WALL AT THE ENTRANCE



PALM AVENUE ON ARRIVAL COURT




LEGEND: LANDSCAPE ELEMENTS

- ① ENTRANCE/EXIT GATE COMPLEX
- ② ARRIVAL COURT
- ③ GOLF CART PARKING
- ④ 2.5M WIDE CURVILINEAR PATHWAY/JOGGING TRACK
- ⑥ CIRCULAR TOWER DROP-OFF WITH MAJESTIC CANOPY
- ⑧ GRAND CURVILINEAR WATER BODY WITH WATER FOUNTAIN JETS
- ⑨ DECORATIVE ELEMENTS
- ⑩ MOUND WITH DENSE PLANTATION


REFERENCE IMAGES



② ARRIVAL COURT PAVING

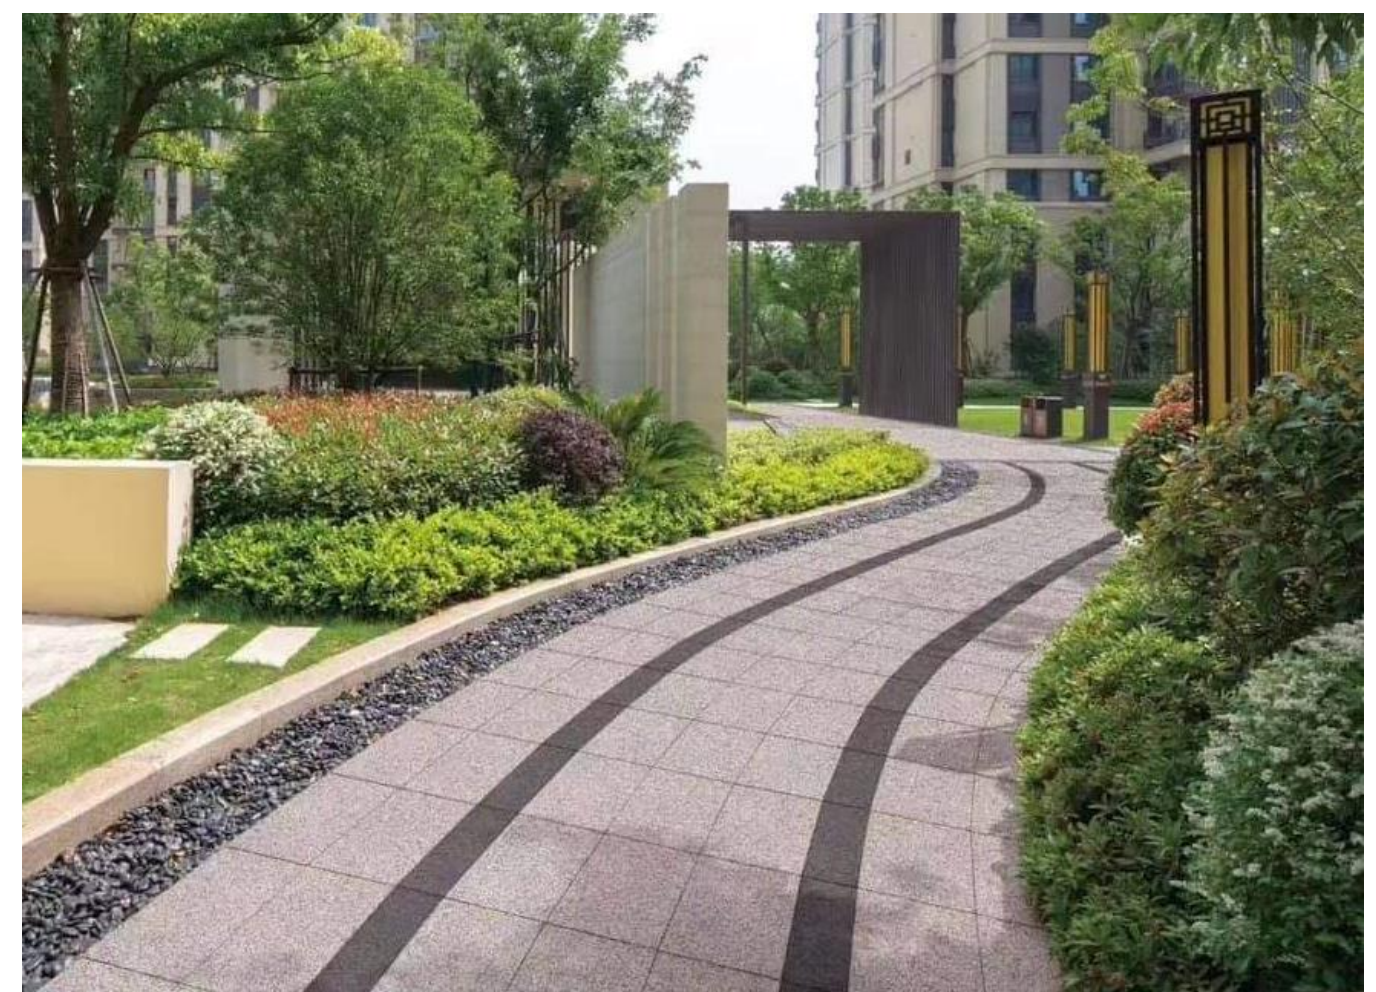

④ PAVING WITH BANDS IN CURVILINEAR JOGGING TRACK

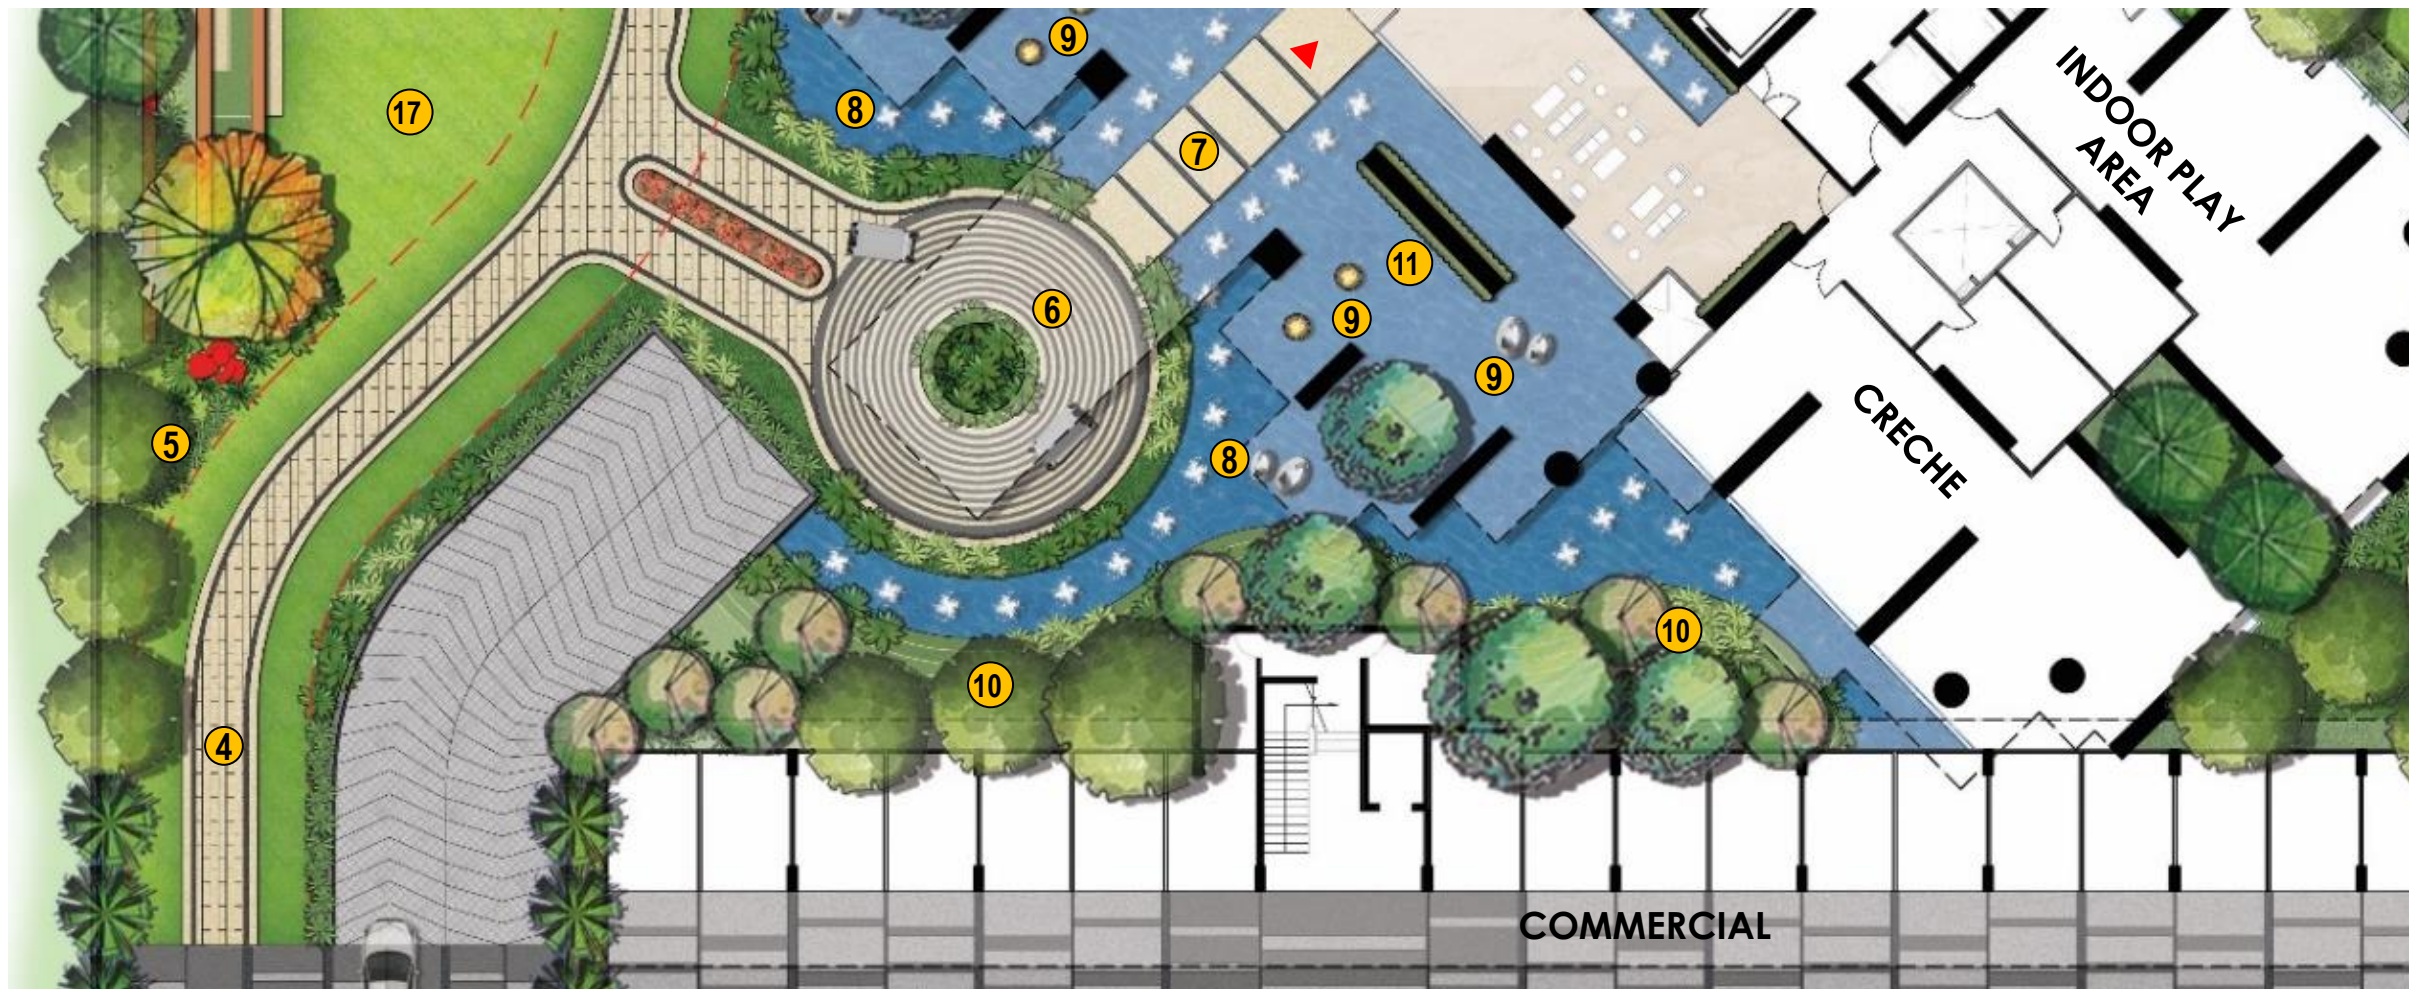

- LEGEND:
LANDSCAPE ELEMENTS**
- ④ 2.5M WIDE CURVILINEAR PATHWAY/JOGGING TRACK
 - ⑤ FRAGRANCE GARDEN WITH SPECIMEN TREE
 - ⑥ CIRCULAR TOWER DROP-OFF WITH MAJESTIC CANOPY
 - ⑦ FLOATING STEPPING STONES TO ENTRANCE LOBBY
 - ⑧ GRAND CURVILINEAR WATER BODY WITH WATER FOUNTAIN JETS
 - ⑨ DECORATIVE ELEMENTS
 - ⑩ MOUND WITH DENSE PLANTATION
 - ⑪ DOUBLE HEIGHT VERTICAL GARDEN
 - ⑬ MULTIPURPOSE LAWN


REFERENCE IMAGES




⑤ SPECIMEN TREE WITH SUPPORT IN FRAGRANCE GARDEN



⑥ MAJESTIC CANOPY AT THE DROP-OFF

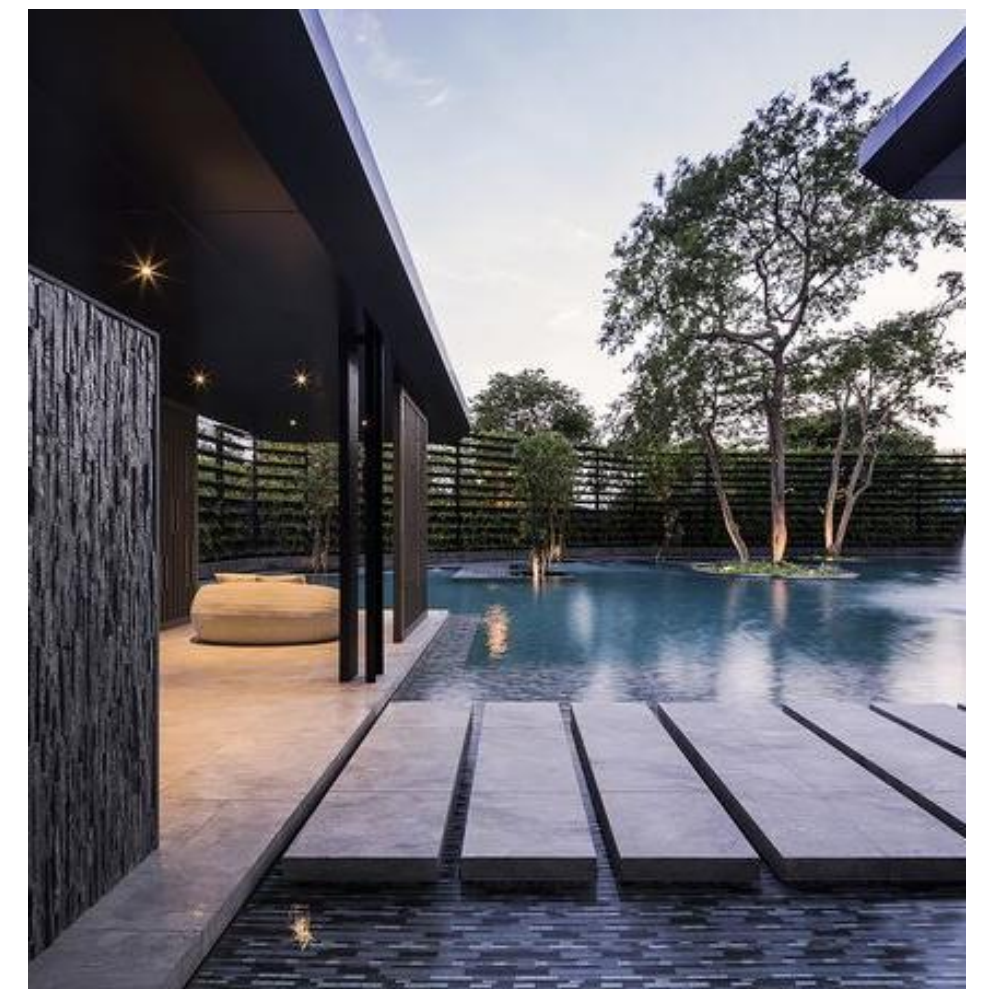


⑦ FLOATING STEPPING STONES TO ENTRANCE LOBBY

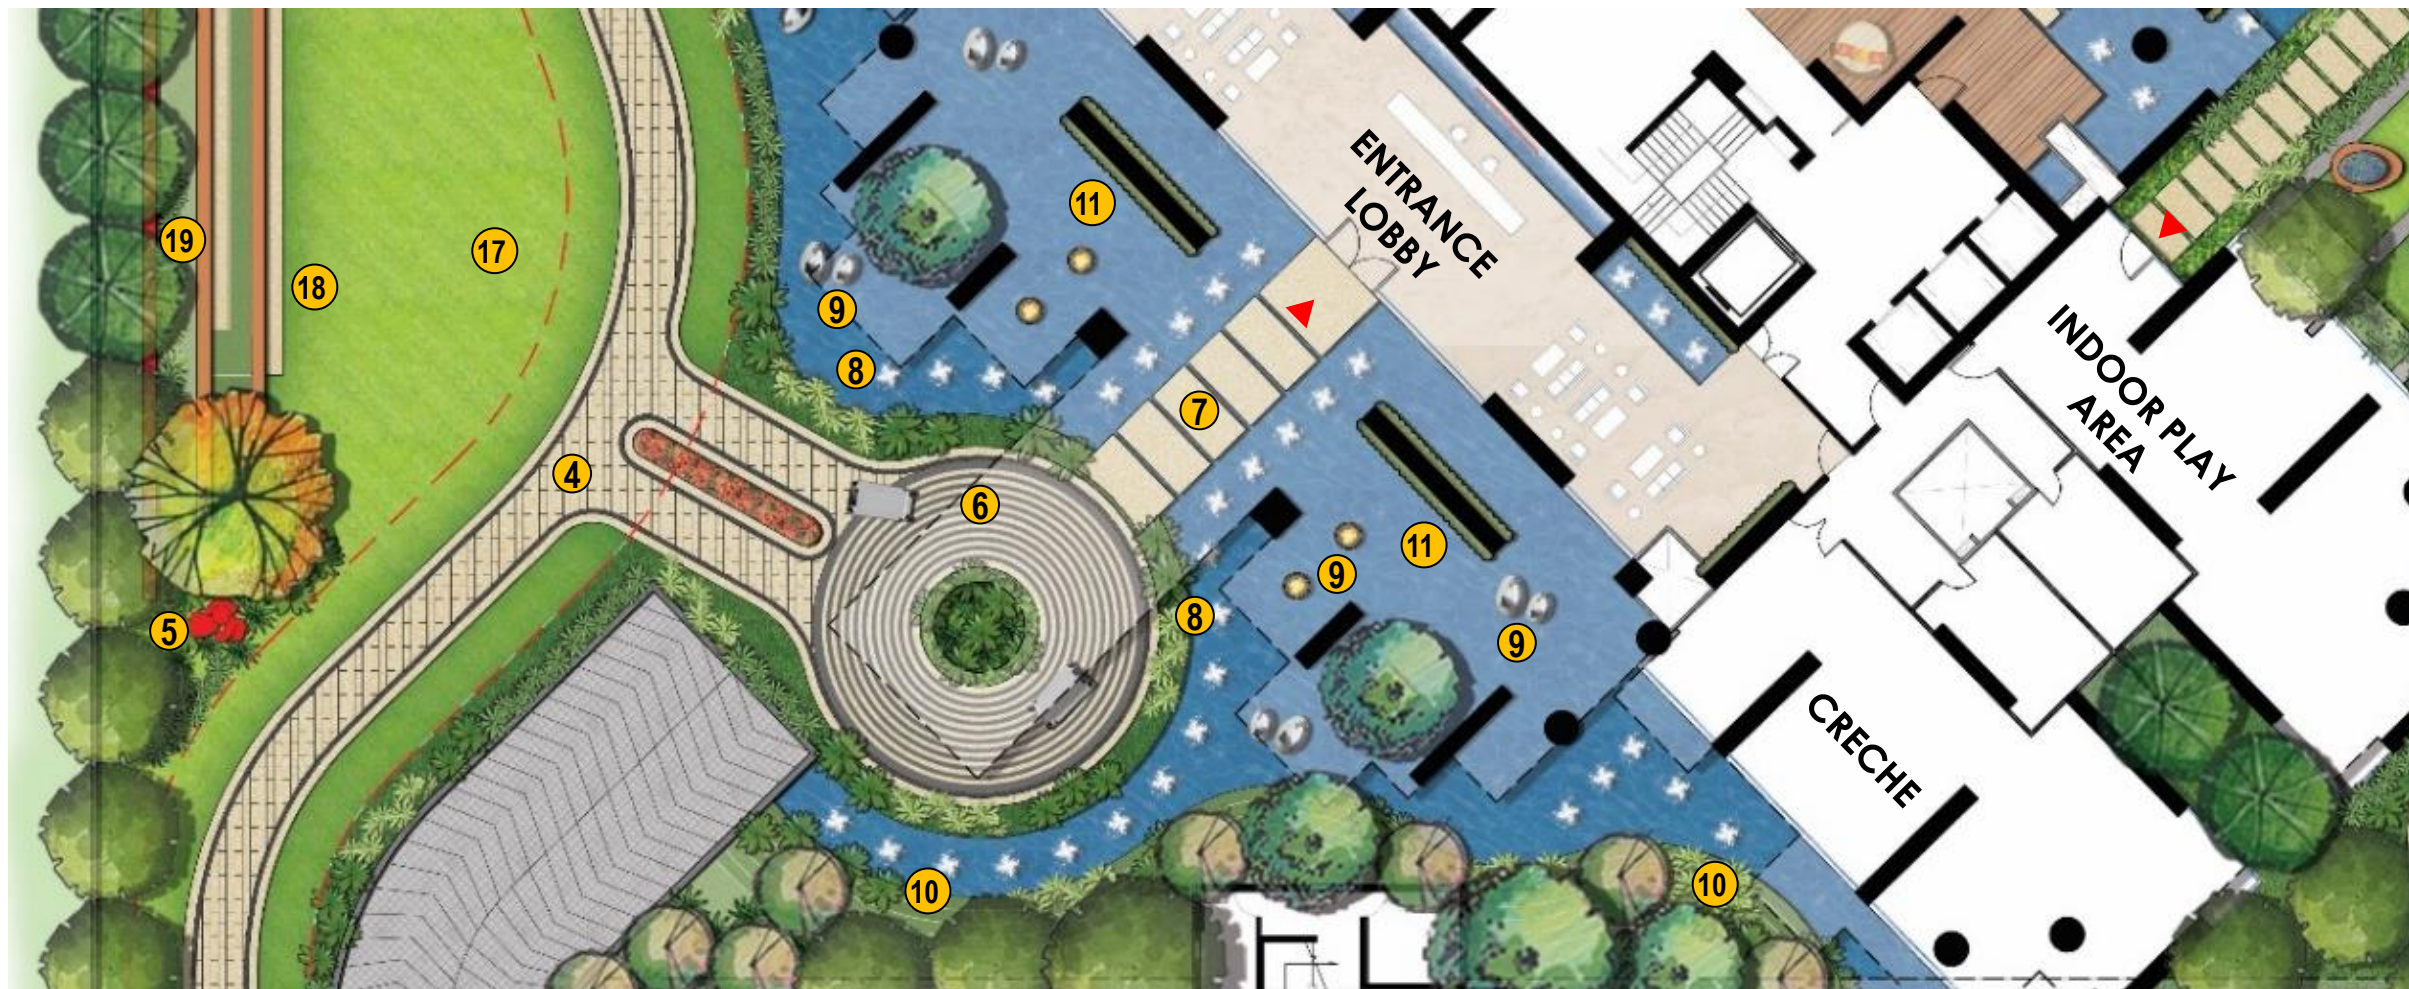

LEGEND: LANDSCAPE ELEMENTS


- ④ 2.5M WIDE CURVILINEAR PATHWAY/JOGGING TRACK
- ⑥ CIRCULAR TOWER DROP-OFF WITH MAJESTIC CANOPY
- ⑦ FLOATING STEPPING STONES TO ENTRANCE LOBBY
- ⑧ GRAND CURVILINEAR WATER BODY WITH WATER FOUNTAIN JETS
- ⑨ DECORATIVE ELEMENTS
- ⑩ MOUND WITH DENSE PLANTATION
- ⑪ DOUBLE HEIGHT VERTICAL GARDEN
- ⑬ MULTIPURPOSE LAWN
- ⑭ SITTING TIERS
- ⑮ FEATURE WALL

REFERENCE IMAGES

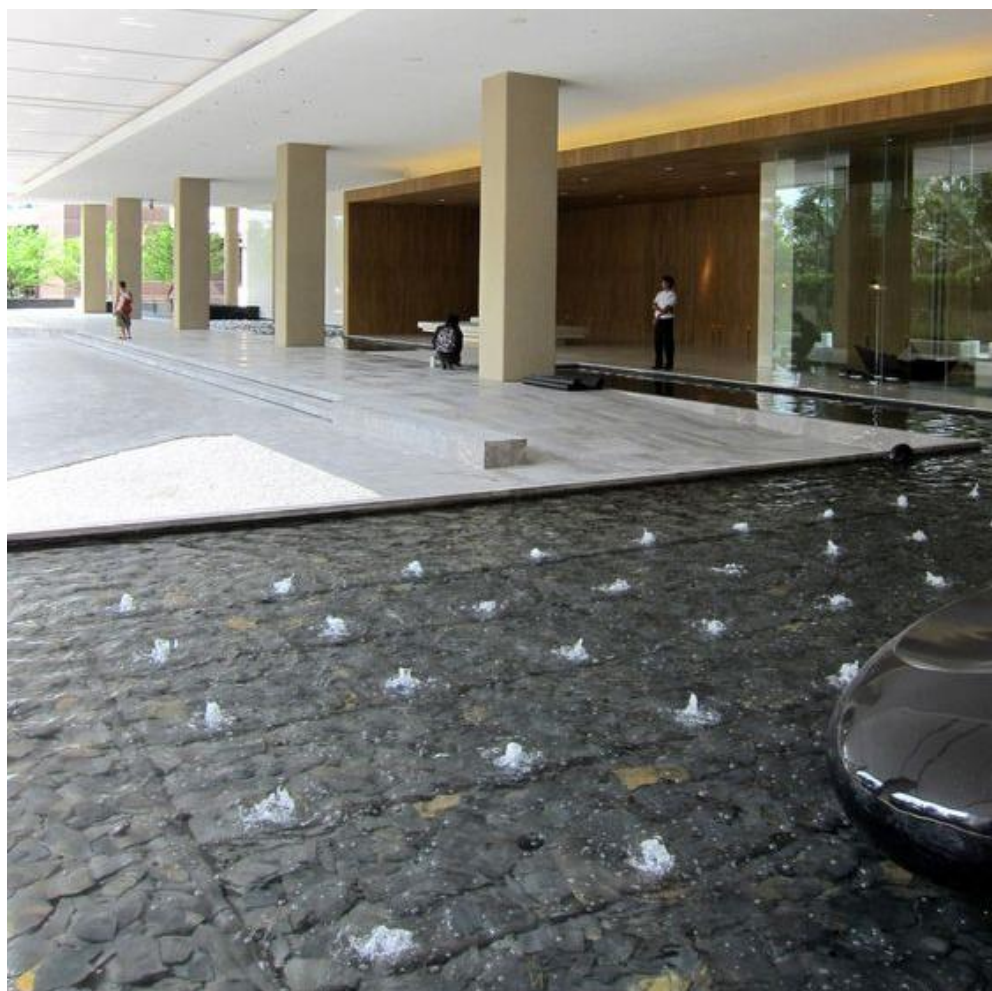

ENTRANCE ZONE




⑧ CURVILINEAR WATERBODY AROUND THE BUILDING

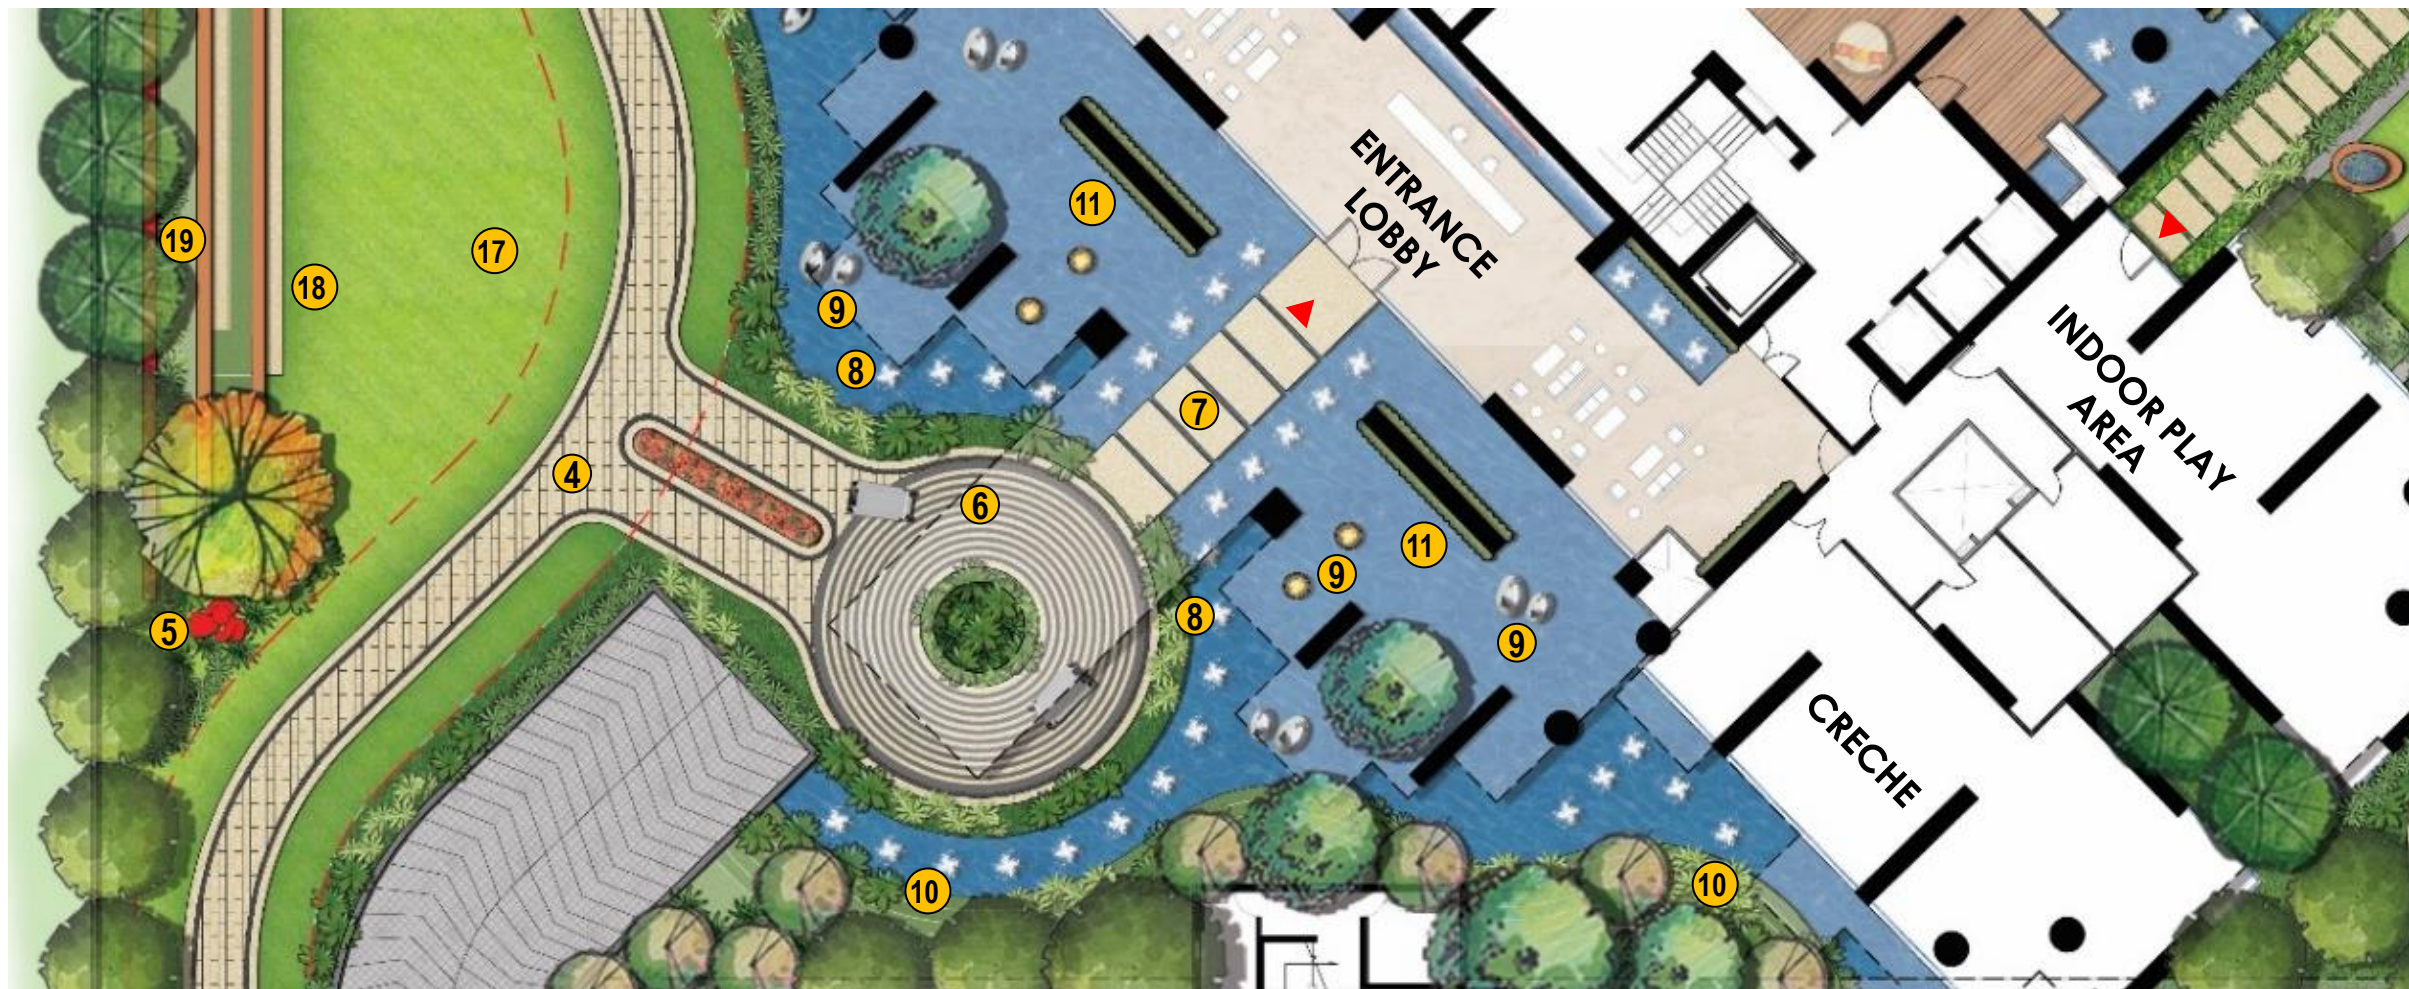

LEGEND: LANDSCAPE ELEMENTS


- ④ 2.5M WIDE CURVILINEAR PATHWAY/JOGGING TRACK
- ⑥ CIRCULAR TOWER DROP-OFF WITH MAJESTIC CANOPY
- ⑦ FLOATING STEPPING STONES TO ENTRANCE LOBBY
- ⑧ GRAND CURVILINEAR WATER BODY WITH WATER FOUNTAIN JETS
- ⑨ DECORATIVE ELEMENTS
- ⑩ MOUND WITH DENSE PLANTATION
- ⑪ DOUBLE HEIGHT VERTICAL GARDEN
- ⑬ MULTIPURPOSE LAWN
- ⑭ SITTING TIERS
- ⑮ FEATURE WALL

REFERENCE IMAGES

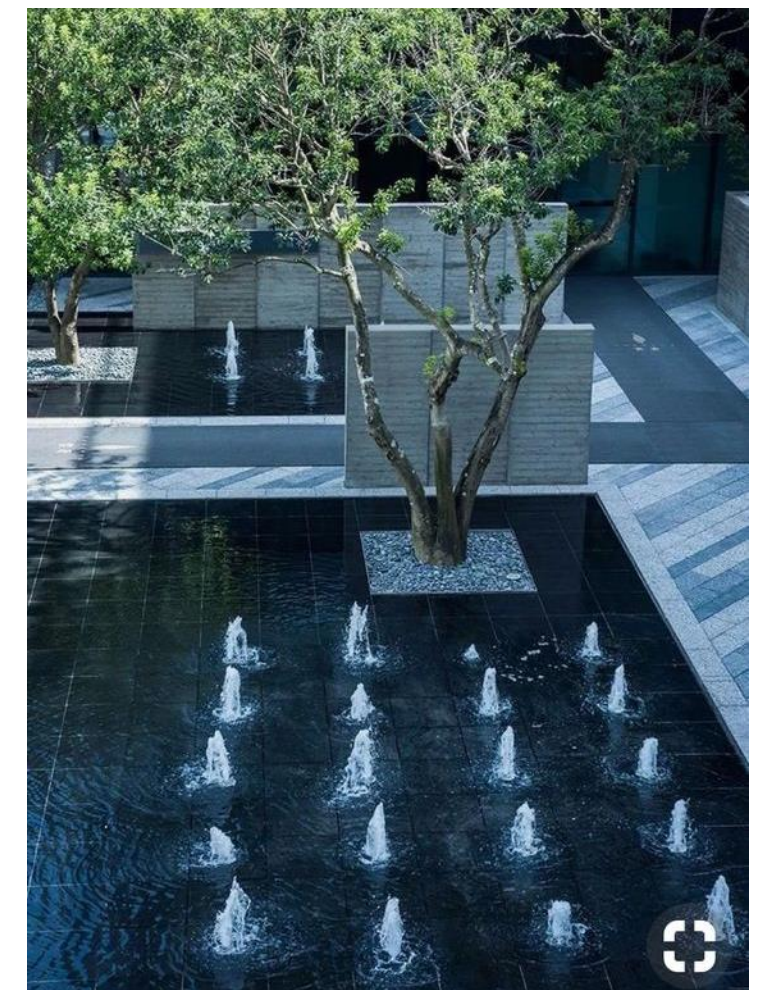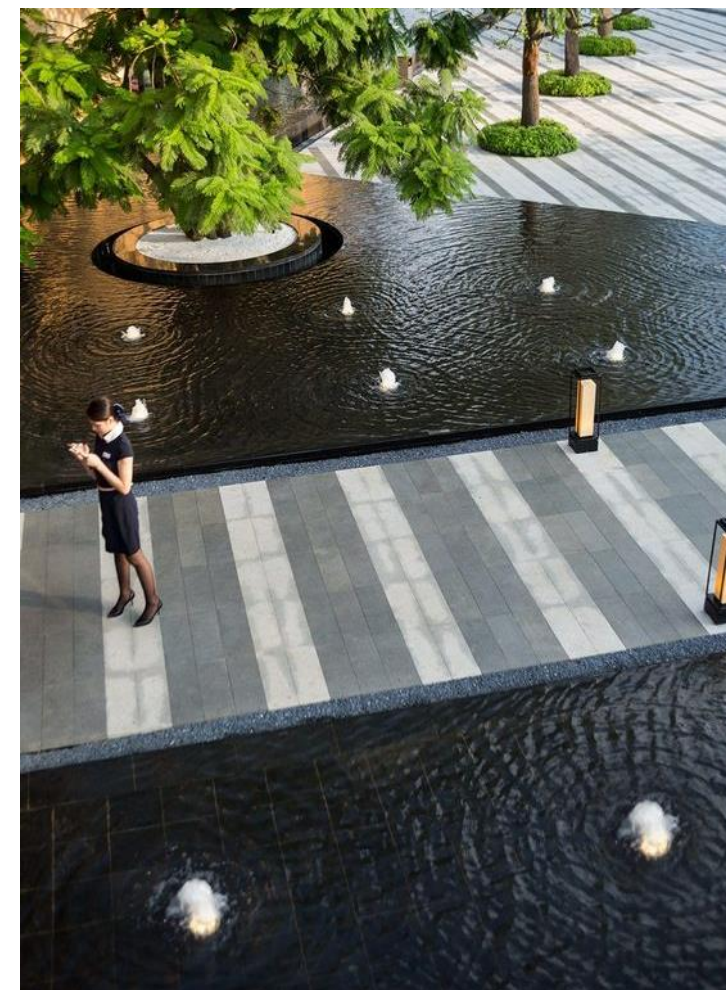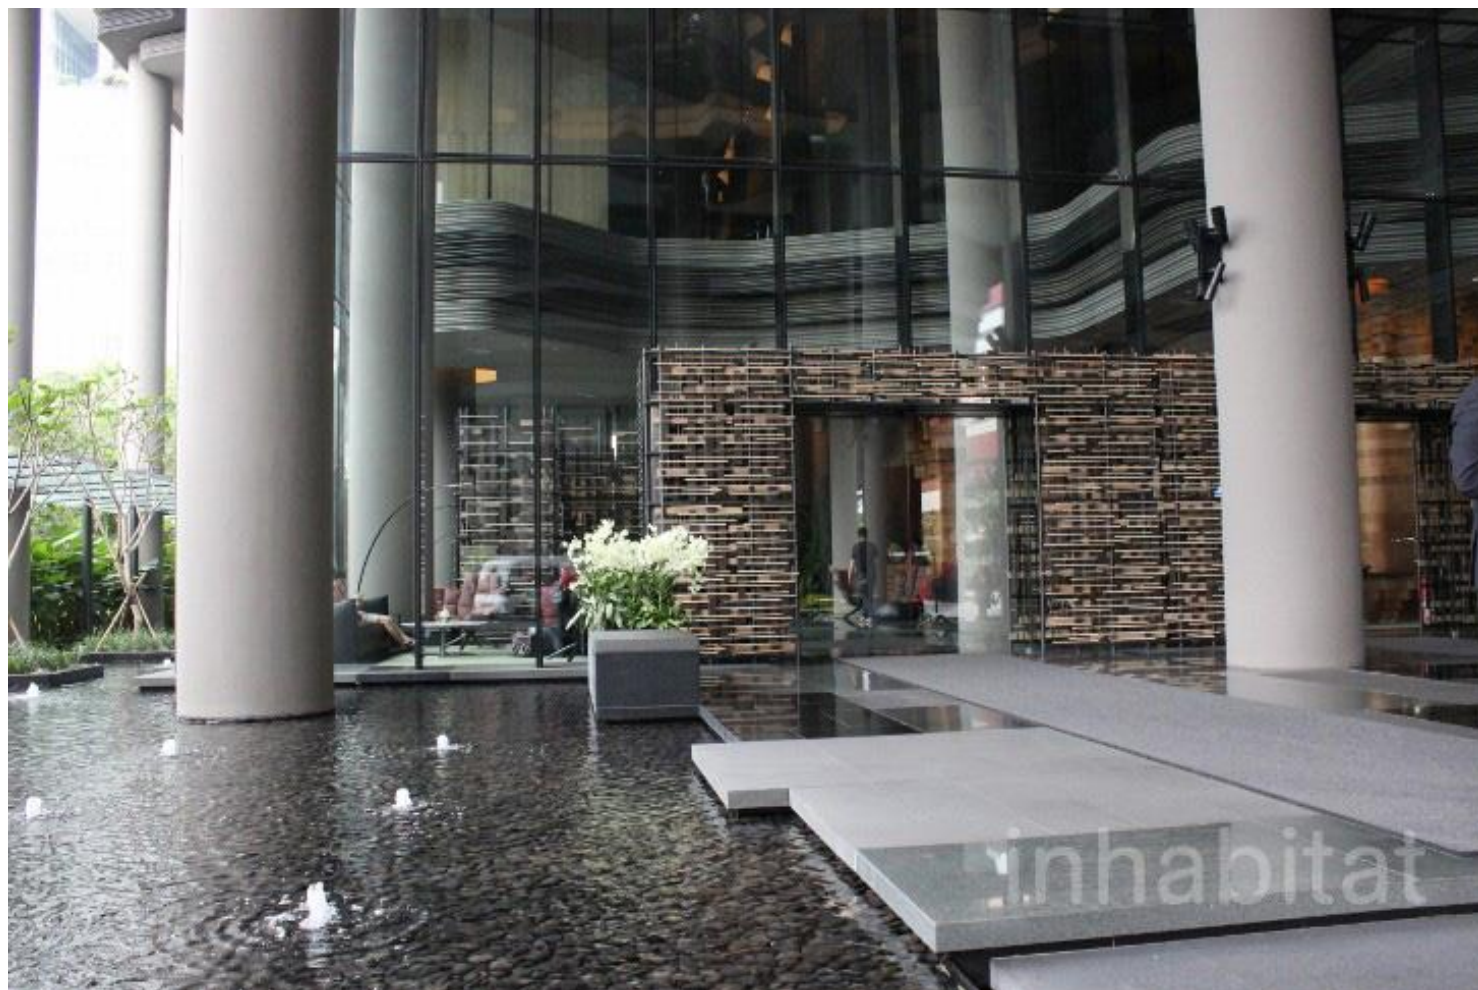


ENTRANCE ZONE

⑧ LARGE SIZE FLOATING STEPPING STONES IN CURVILINEAR WATERBODY WITH NOZZLES & FLOATING PLANTERS

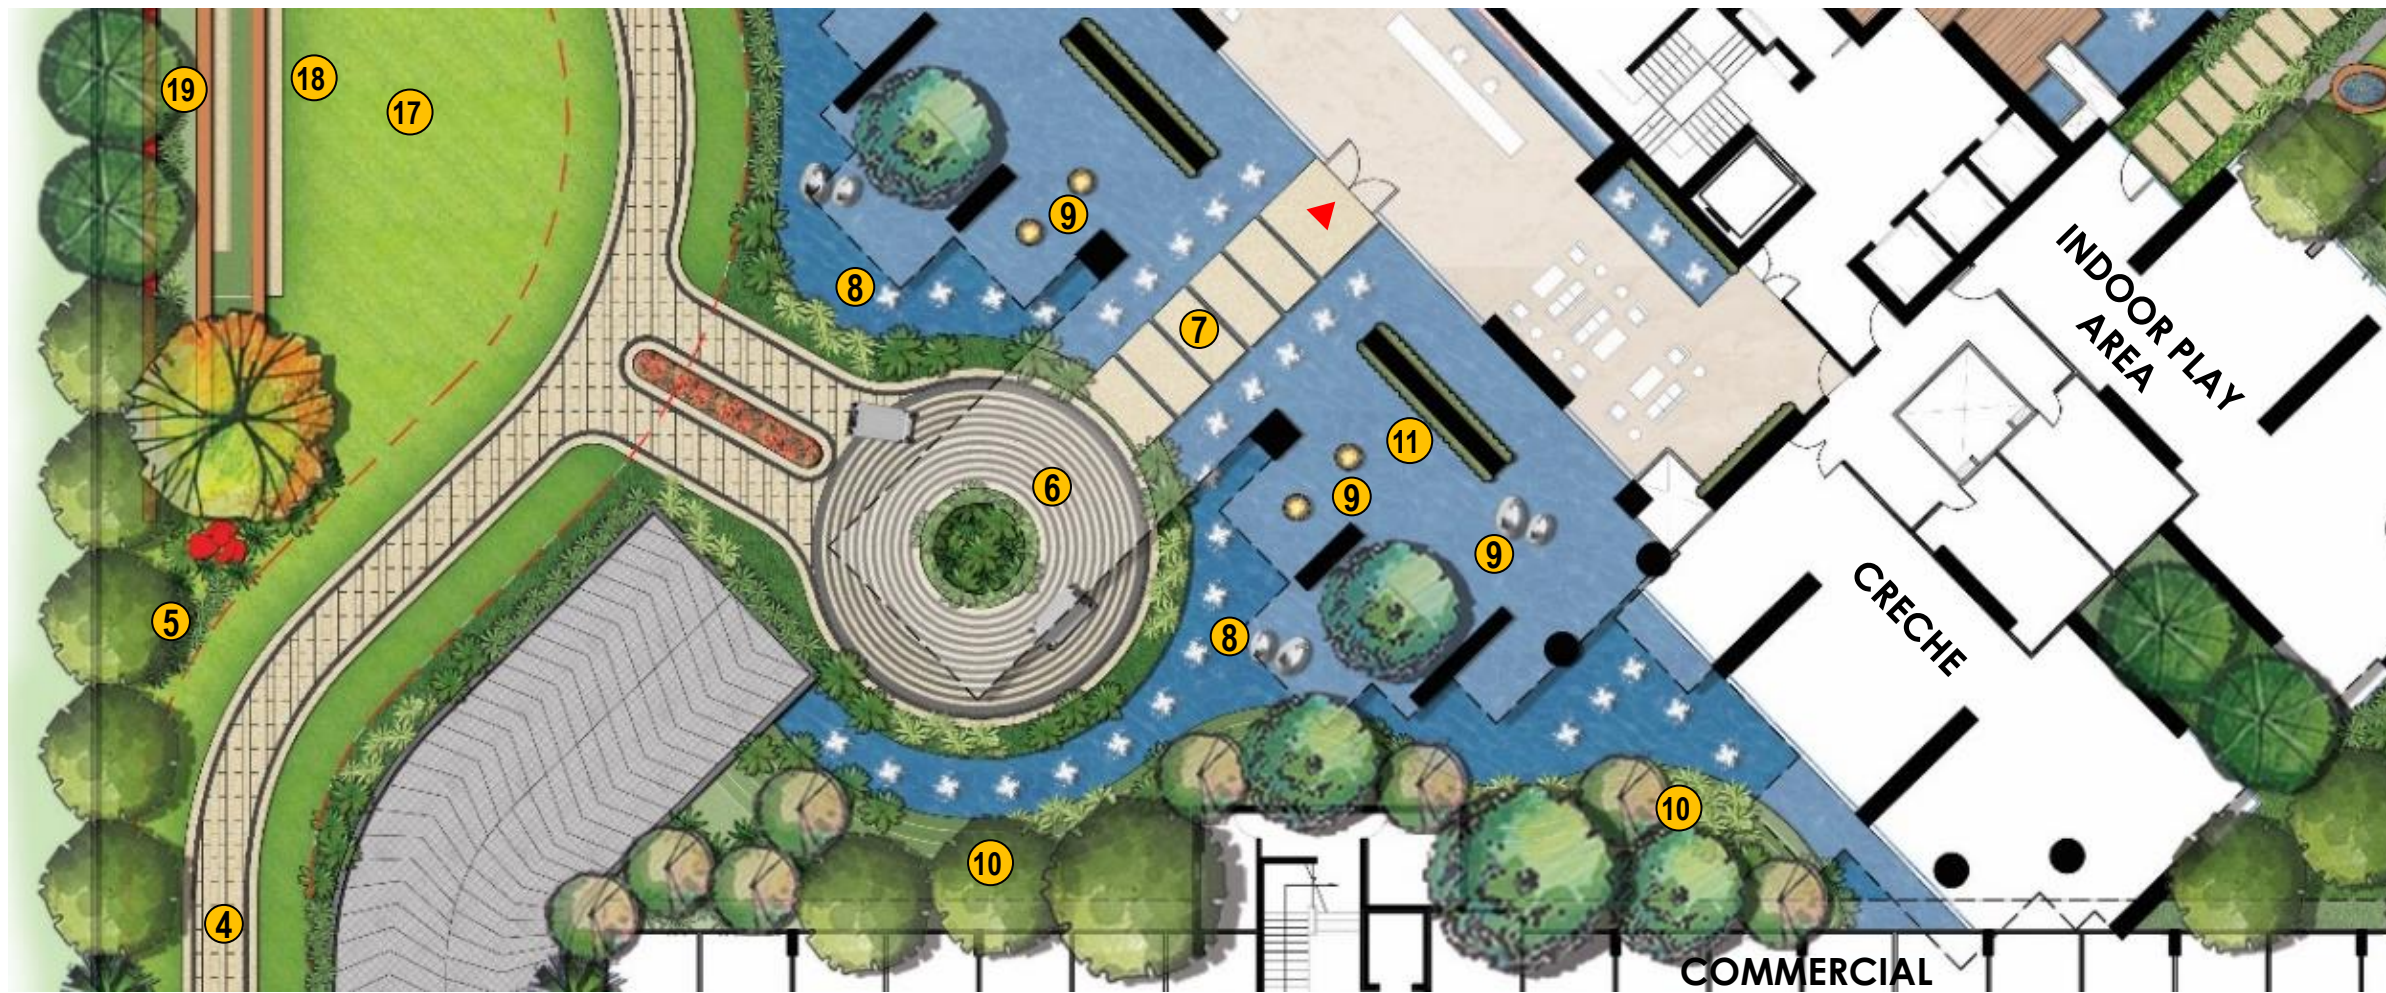


- LEGEND:
LANDSCAPE ELEMENTS**
- ④ 2.5M WIDE CURVILINEAR PATHWAY/JOGGING TRACK
 - ⑥ CIRCULAR TOWER DROP-OFF WITH MAJESTIC CANOPY
 - ⑦ FLOATING STEPPING STONES TO ENTRANCE LOBBY
 - ⑧ GRAND CURVILINEAR WATER BODY WITH WATER FOUNTAIN JETS
 - ⑨ DECORATIVE ELEMENTS
 - ⑩ MOUND WITH DENSE PLANTATION
 - ⑪ DOUBLE HEIGHT VERTICAL GARDEN
 - ⑰ MULTIPURPOSE LAWN
 - ⑱ SITTING TIERS
 - ⑲ FEATURE WALL


REFERENCE IMAGES

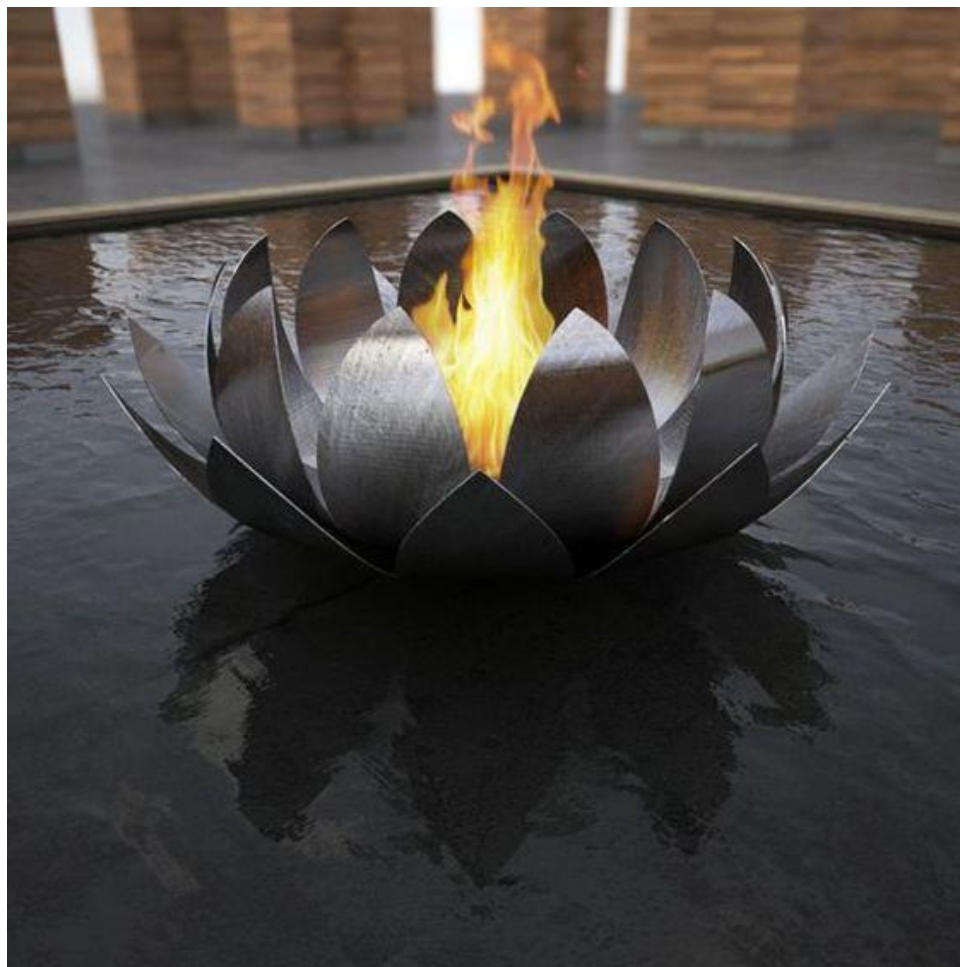


⑨ FLOATING FIRE VASE

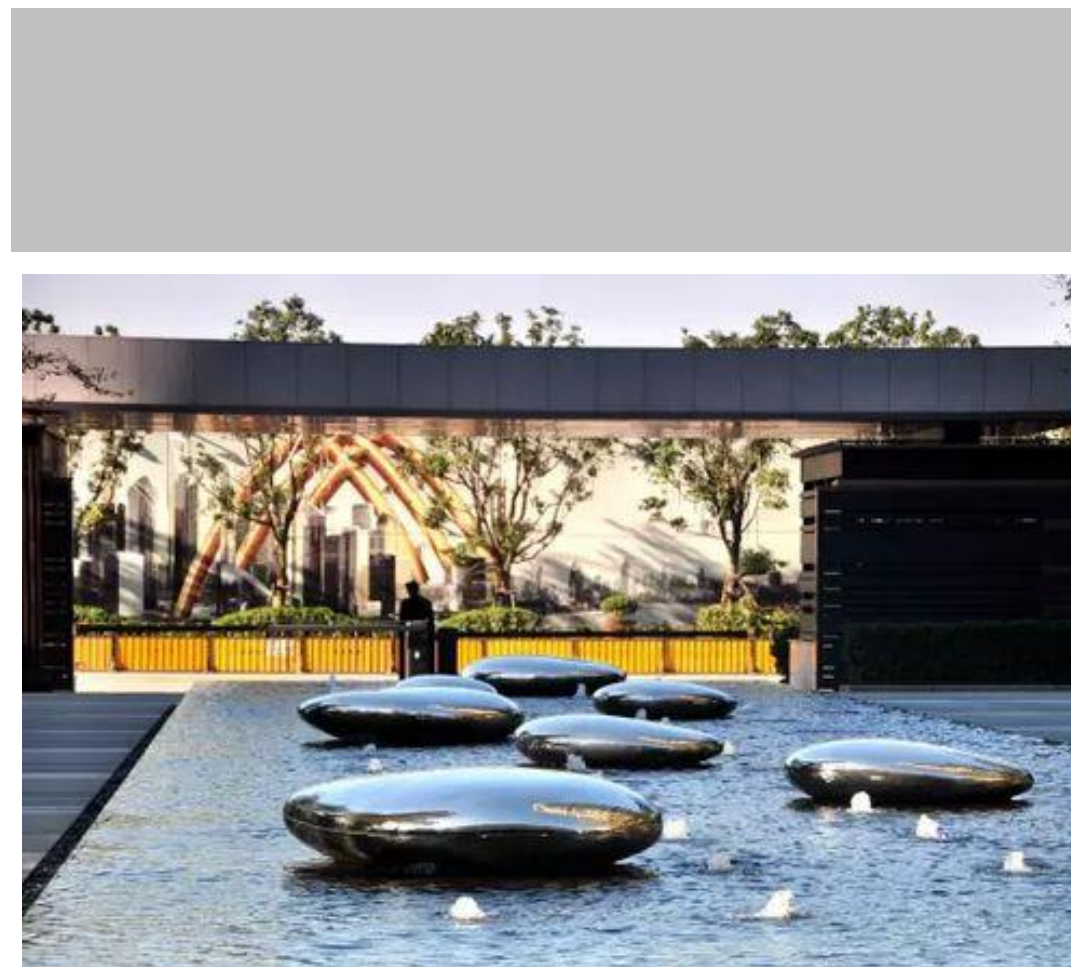

⑨ FLOATING DECORATIVE PEBBLE SHAPED ELEMENTS IN MIRROR FINISHED SS

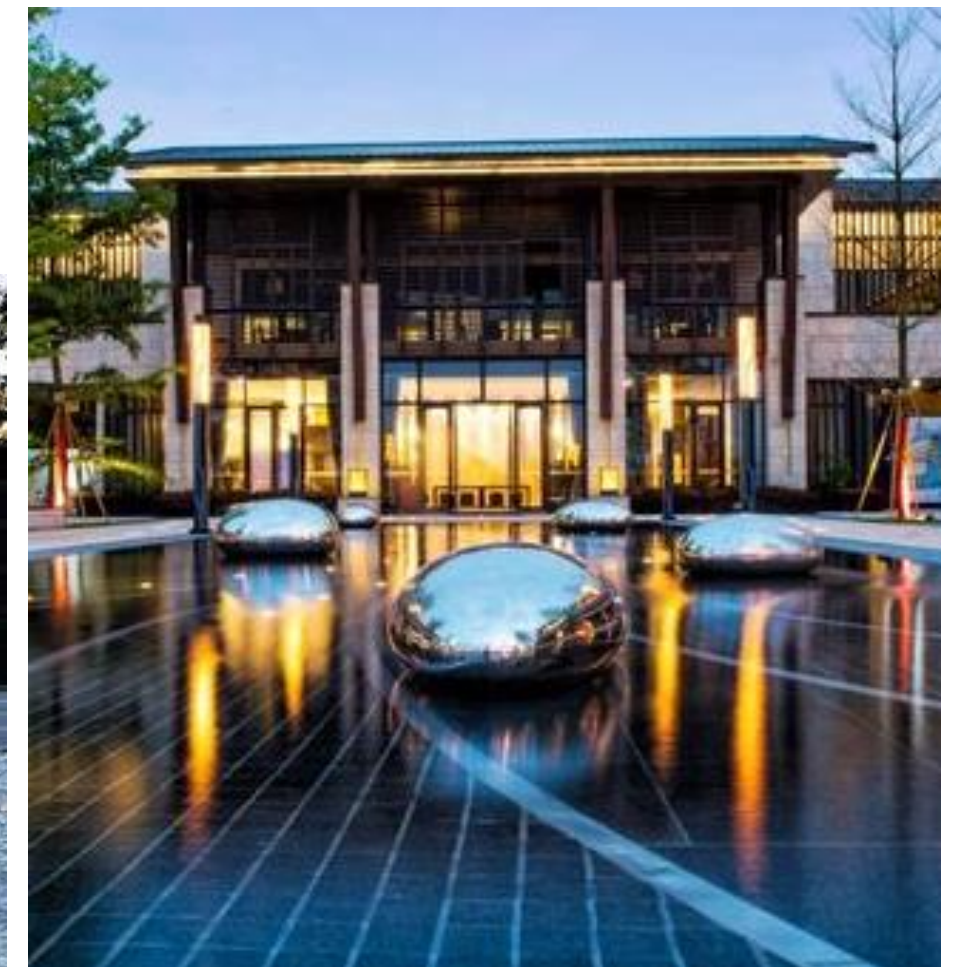


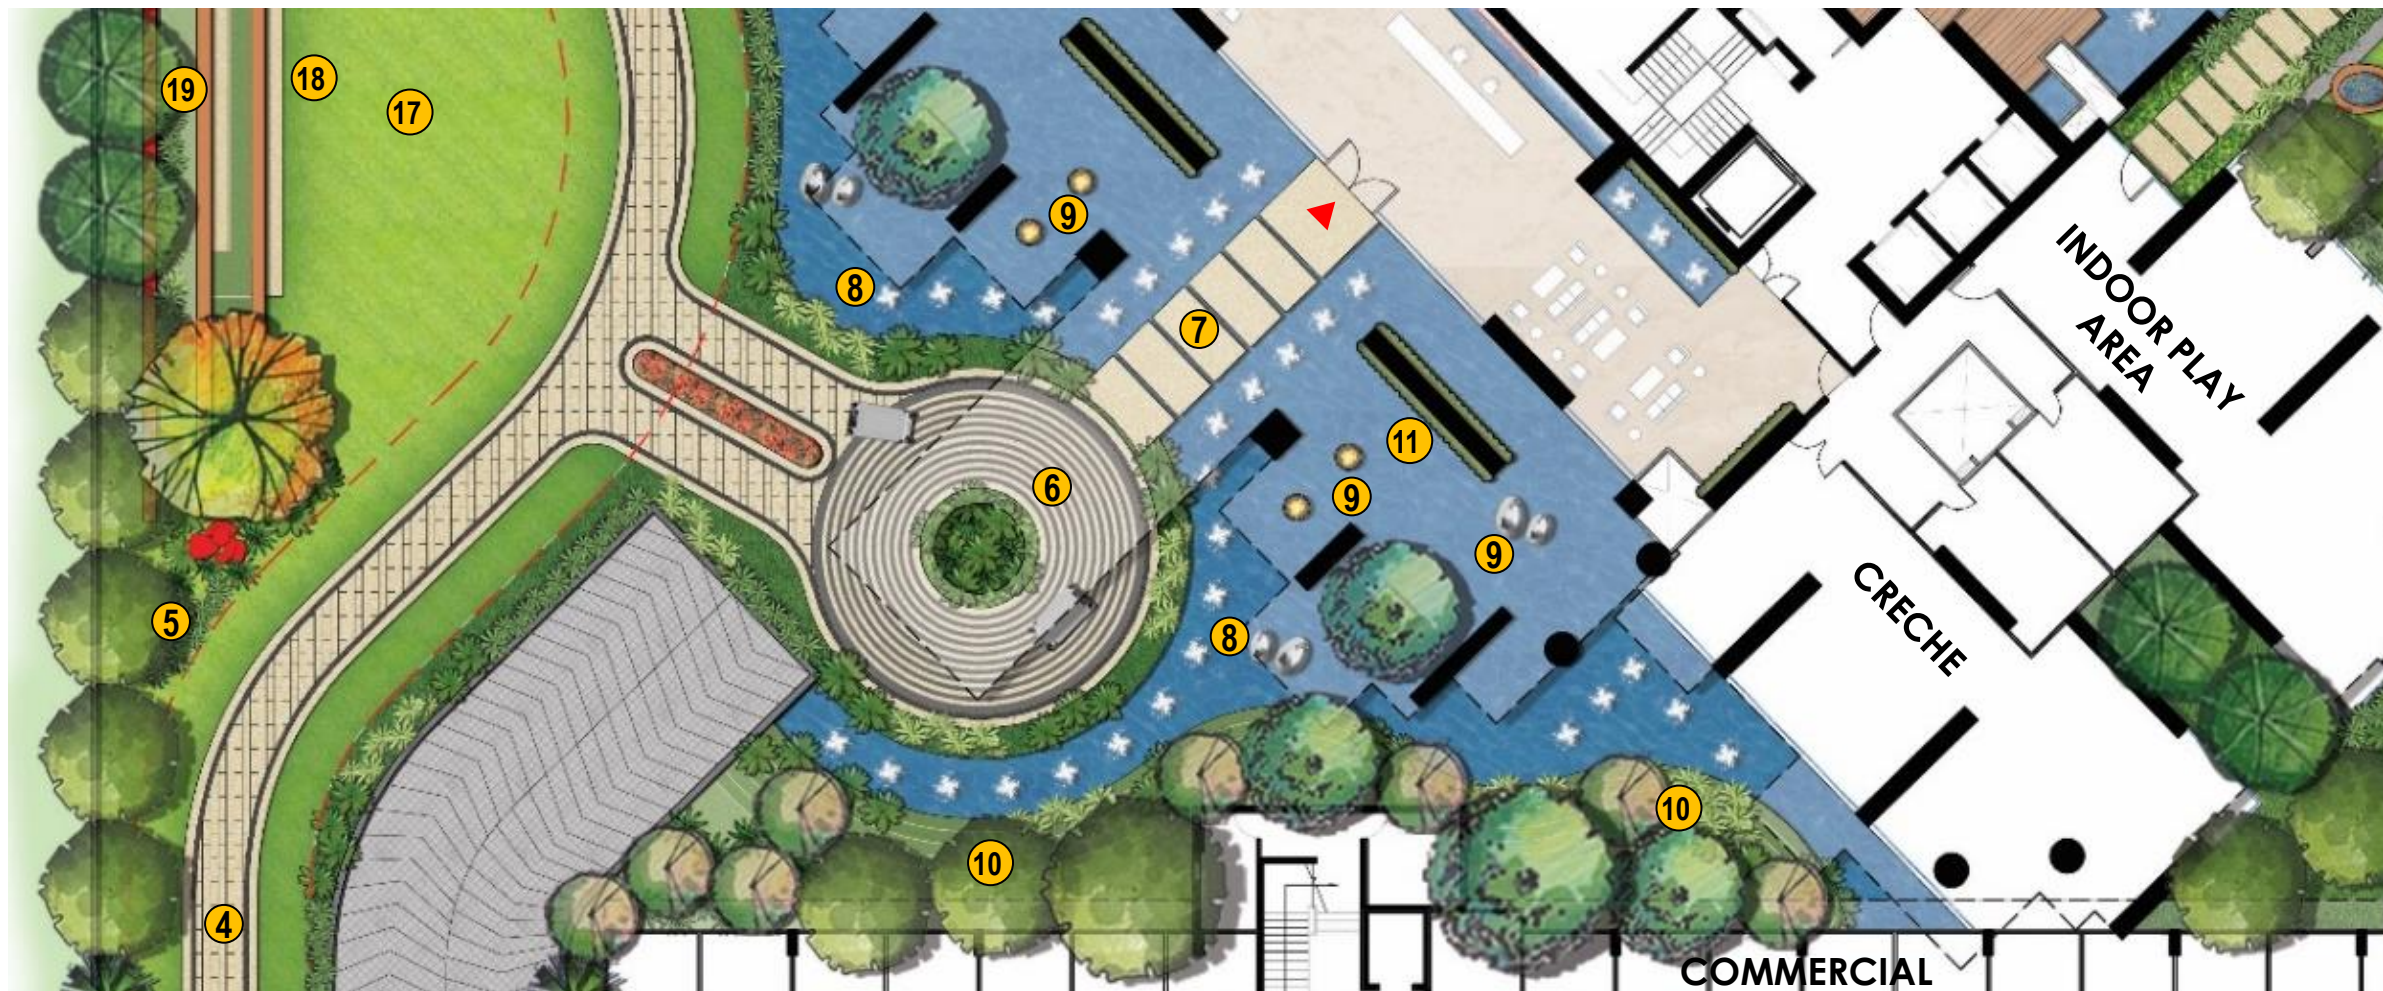

LEGEND: LANDSCAPE ELEMENTS

- 5 FRAGRANCE GARDEN WITH SPECIMEN TREE
- 6 CIRCULAR TOWER DROP-OFF WITH MAJESTIC CANOPY
- 7 FLOATING STEPPING STONES TO ENTRANCE LOBBY
- 8 GRAND CURVILINEAR WATER BODY WITH WATER FOUNTAIN JETS
- 9 DECORATIVE ELEMENTS
- 10 MOUND WITH DENSE PLANTATION
- 11 DOUBLE HEIGHT VERTICAL GARDEN
- 17 MULTIPURPOSE LAWN
- 18 SITTING TIERS
- 19 FEATURE WALL

REFERENCE IMAGES

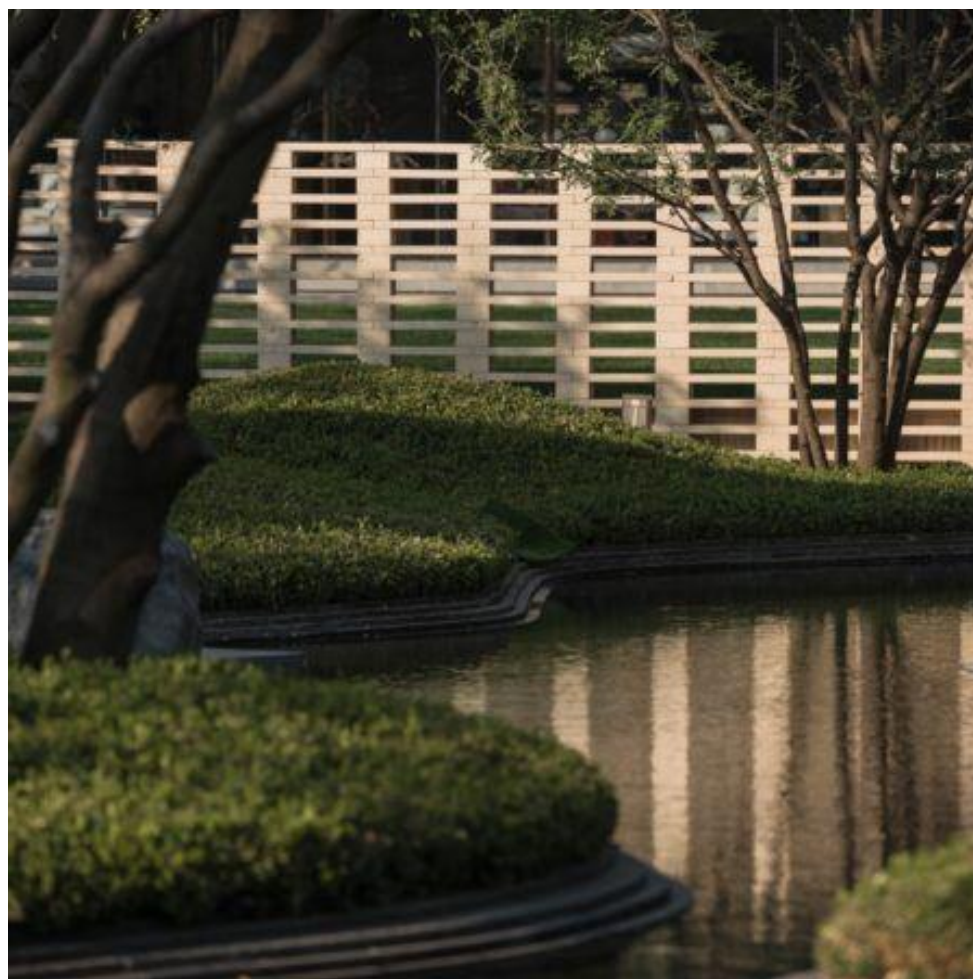


10 MOUND ALONG THE CURVILINEAR WATER BODY WITH DENSE PLANTATION



TREES ON MOUND WITH SUPPORT




LIGHTING EFFECT OF THE TREES WITH SUPPORT

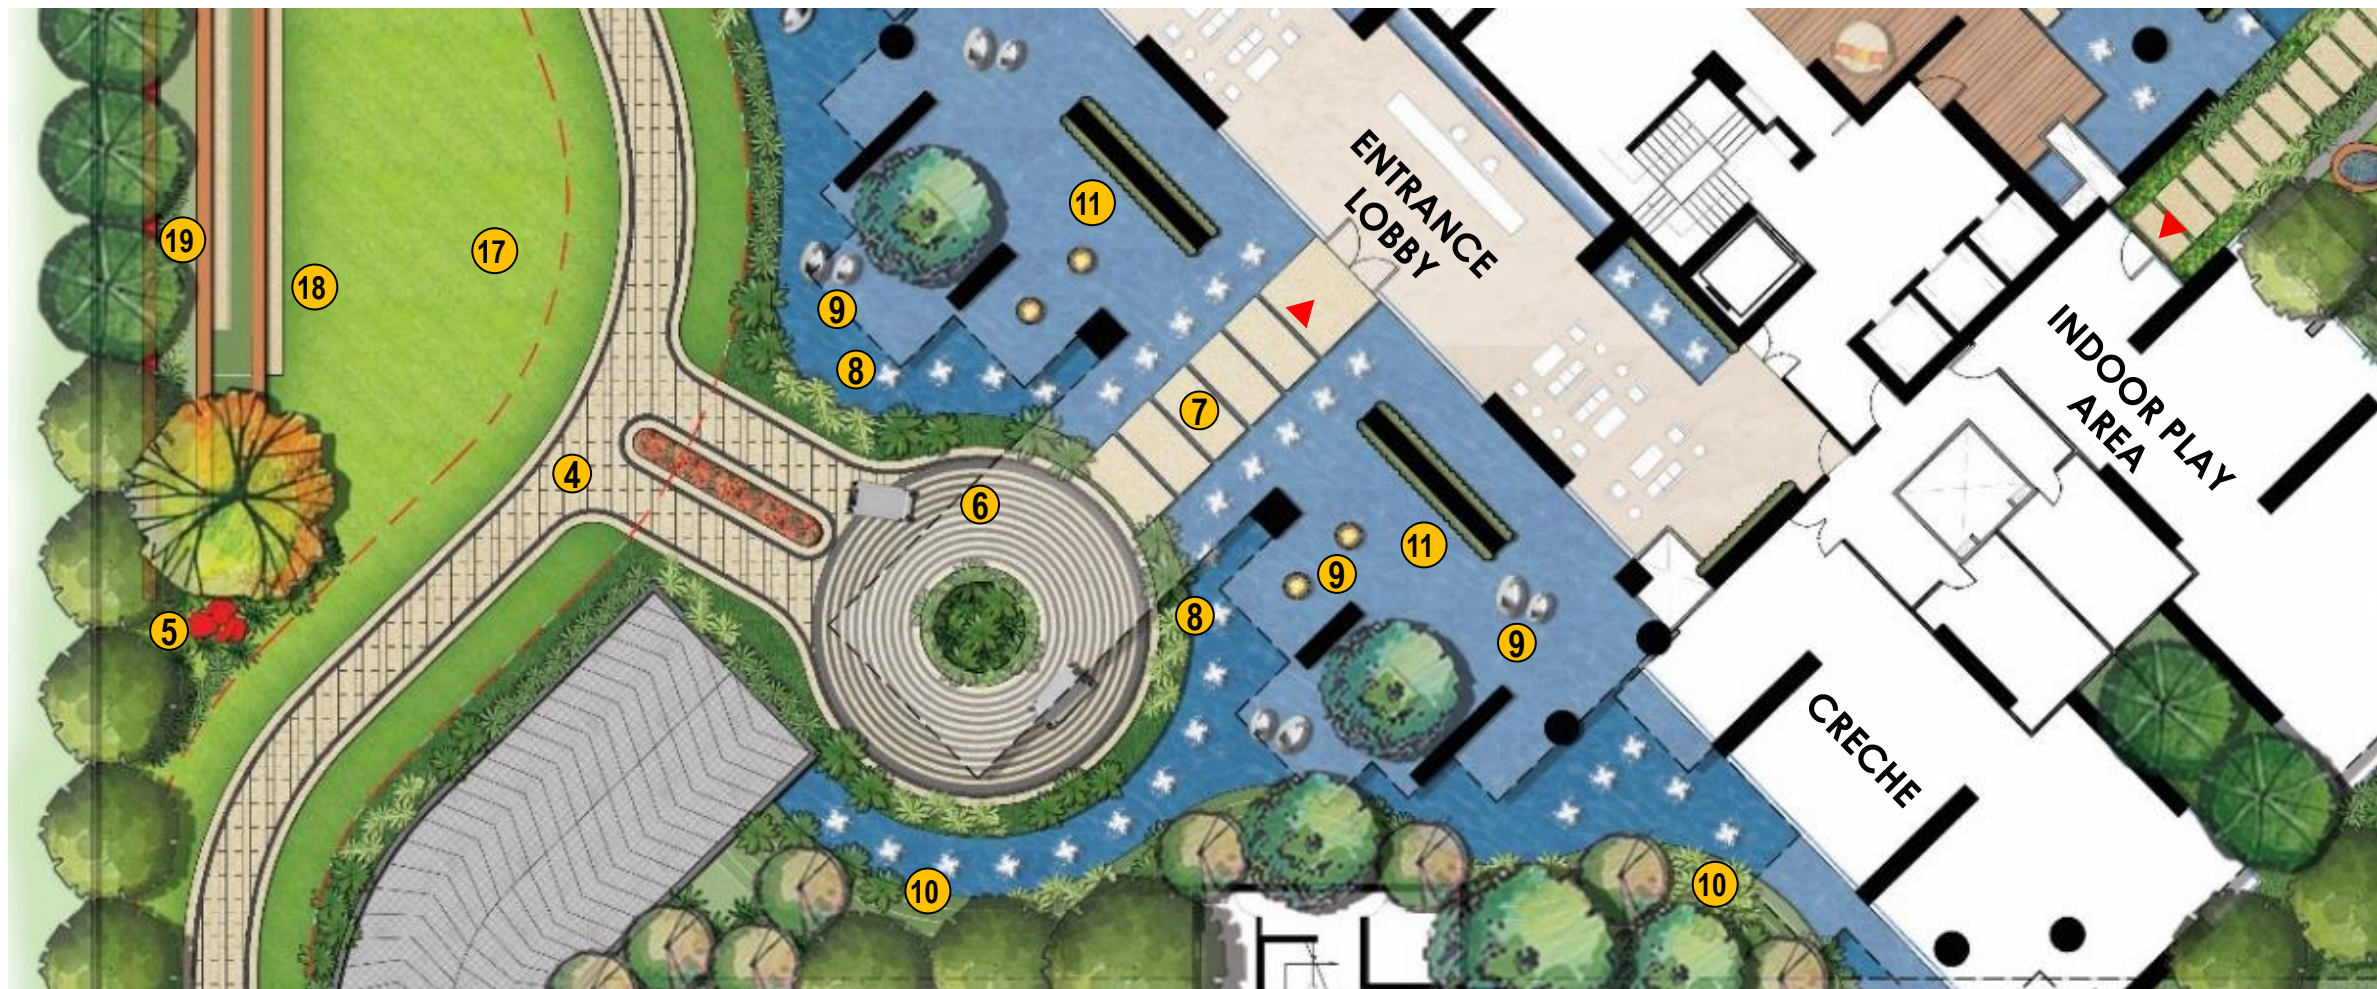

LEGEND: LANDSCAPE ELEMENTS

- 5 FRAGRANCE GARDEN WITH SPECIMEN TREE
- 6 CIRCULAR TOWER DROP-OFF WITH MAJESTIC CANOPY
- 7 FLOATING STEPPING STONES TO ENTRANCE LOBBY
- 8 GRAND CURVILINEAR WATER BODY WITH WATER FOUNTAIN JETS
- 9 DECORATIVE ELEMENTS
- 10 MOUND WITH DENSE PLANTATION
- 11 DOUBLE HEIGHT VERTICAL GARDEN
- 17 MULTIPURPOSE LAWN
- 18 SITTING TIERS
- 19 FEATURE WALL


REFERENCE IMAGES

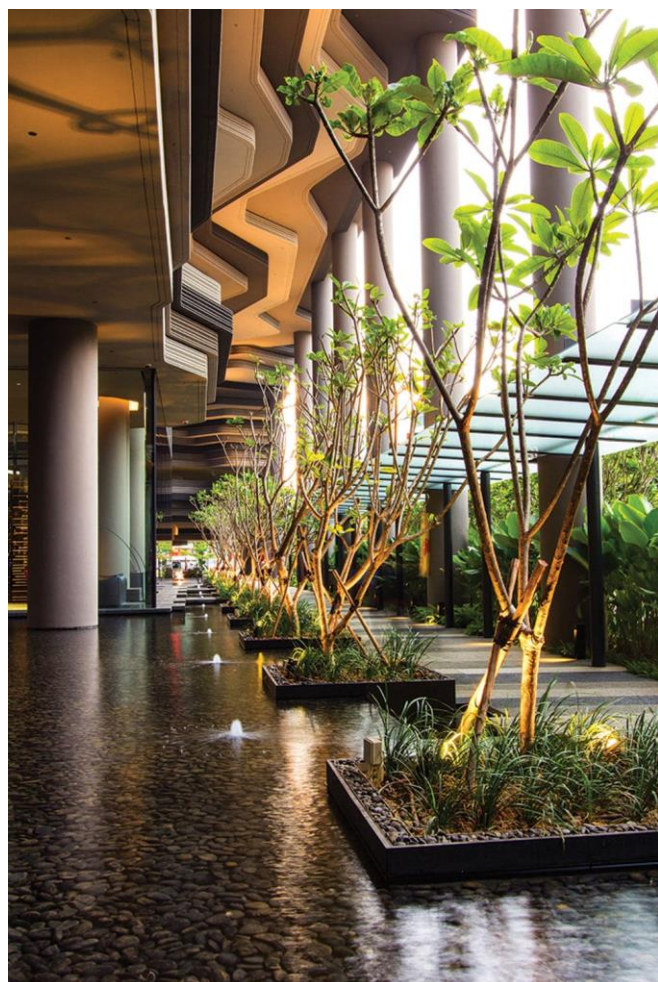

FLOATING PLANTERS IN CURVILINEAR WATERBODY




11 FLOATING GREEN WALL IN CURVILINEAR WATERBODY

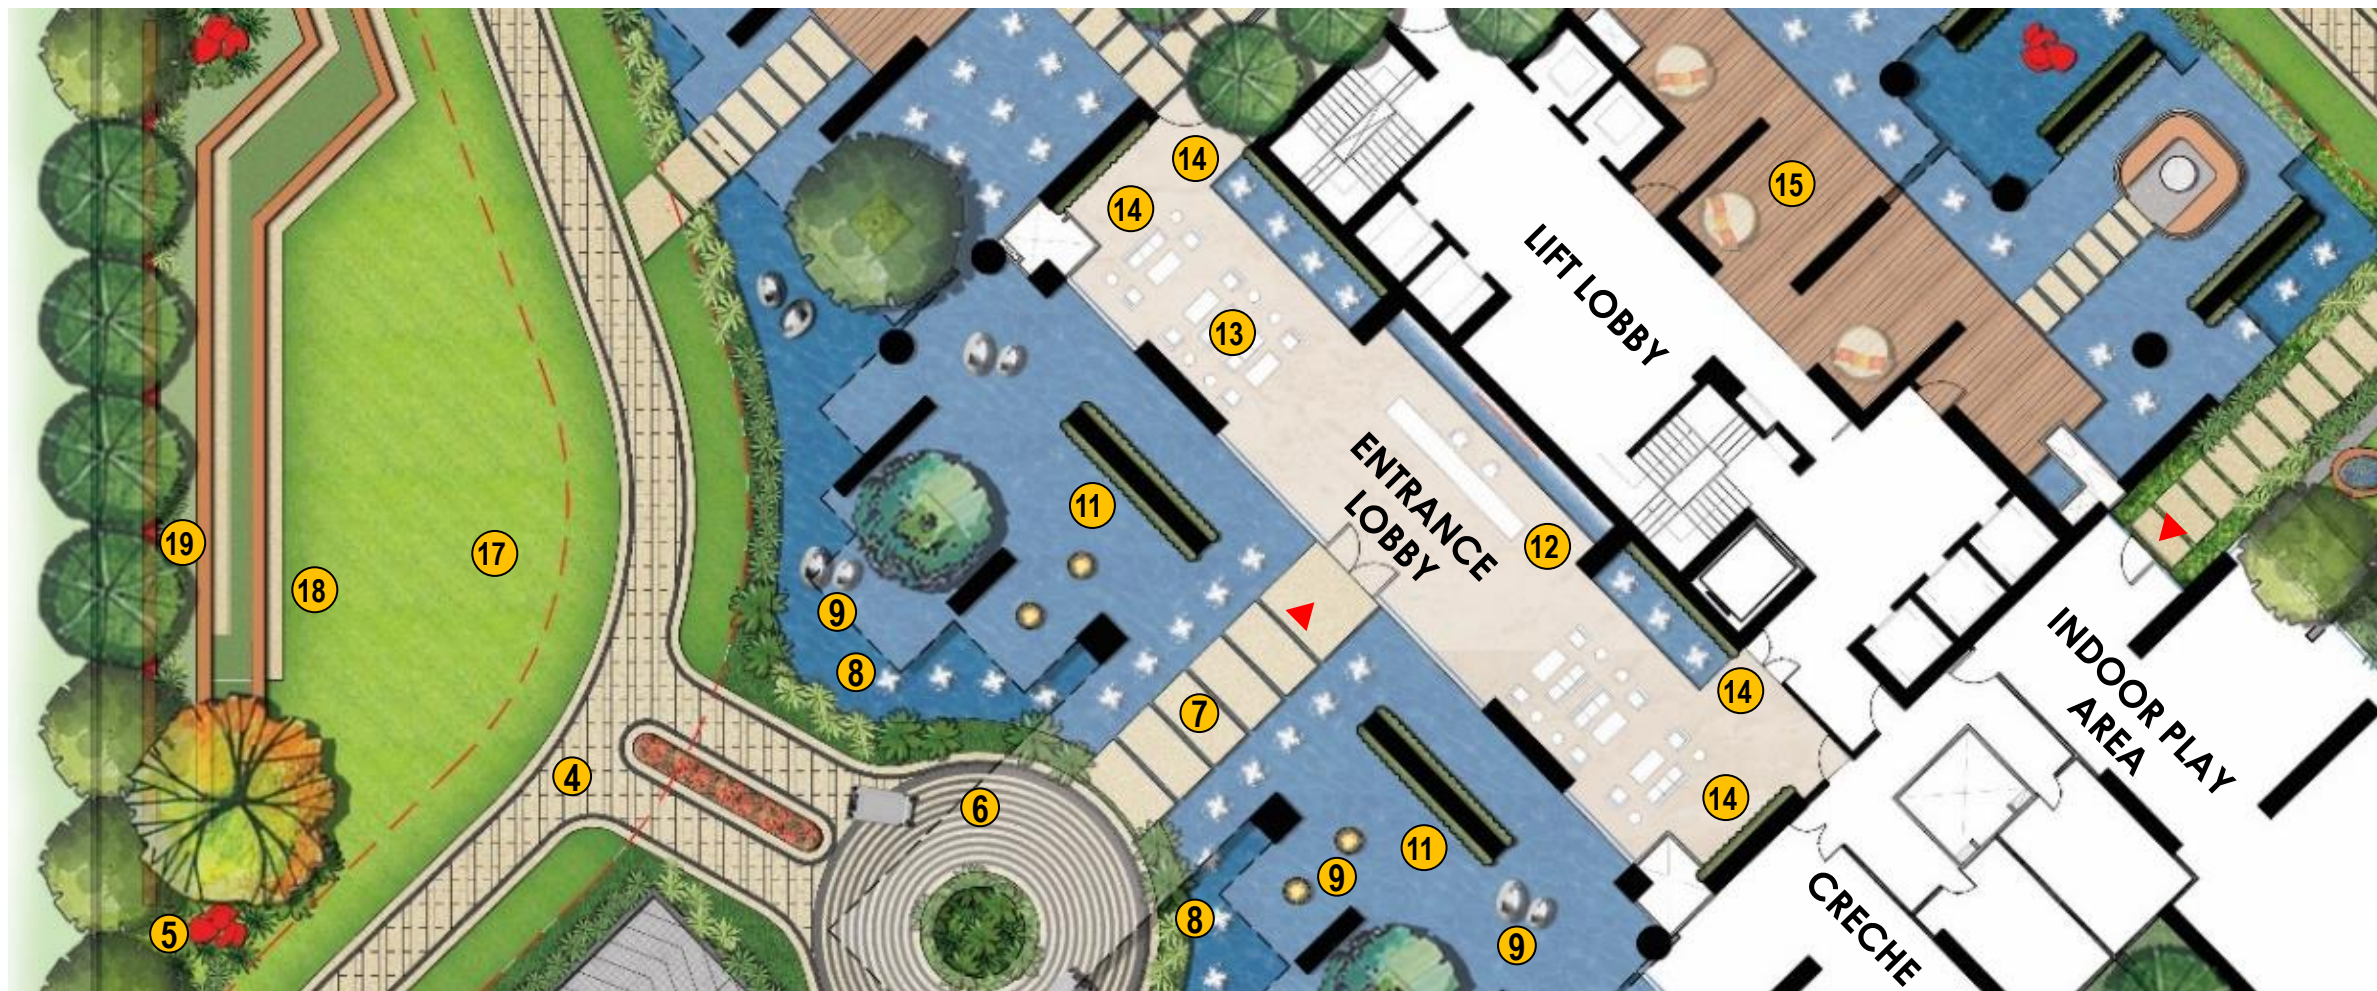


LEGEND: LANDSCAPE ELEMENTS

- 7** FLOATING STEPPING STONES TO ENTRANCE LOBBY
- 8** GRAND CURVILINEAR WATER BODY WITH WATER FOUNTAIN JETS
- 9** DECORATIVE ELEMENTS
- 11** DOUBLE HEIGHT VERTICAL GARDEN
- 12** GRAND TRIPLE HEIGHT WATER FALL WITH BRANDING
- 13** DOUBLE HEIGHT WAITING AREA
- 14** DOUBLE HEIGHT INDOOR VERTICAL GARDEN WALLS
- 15** OUTDOOR COFFEE SHOP

REFERENCE IMAGES

 


12 GRAND TRIPLE HEIGHT WATER WALL WITH BRANDING

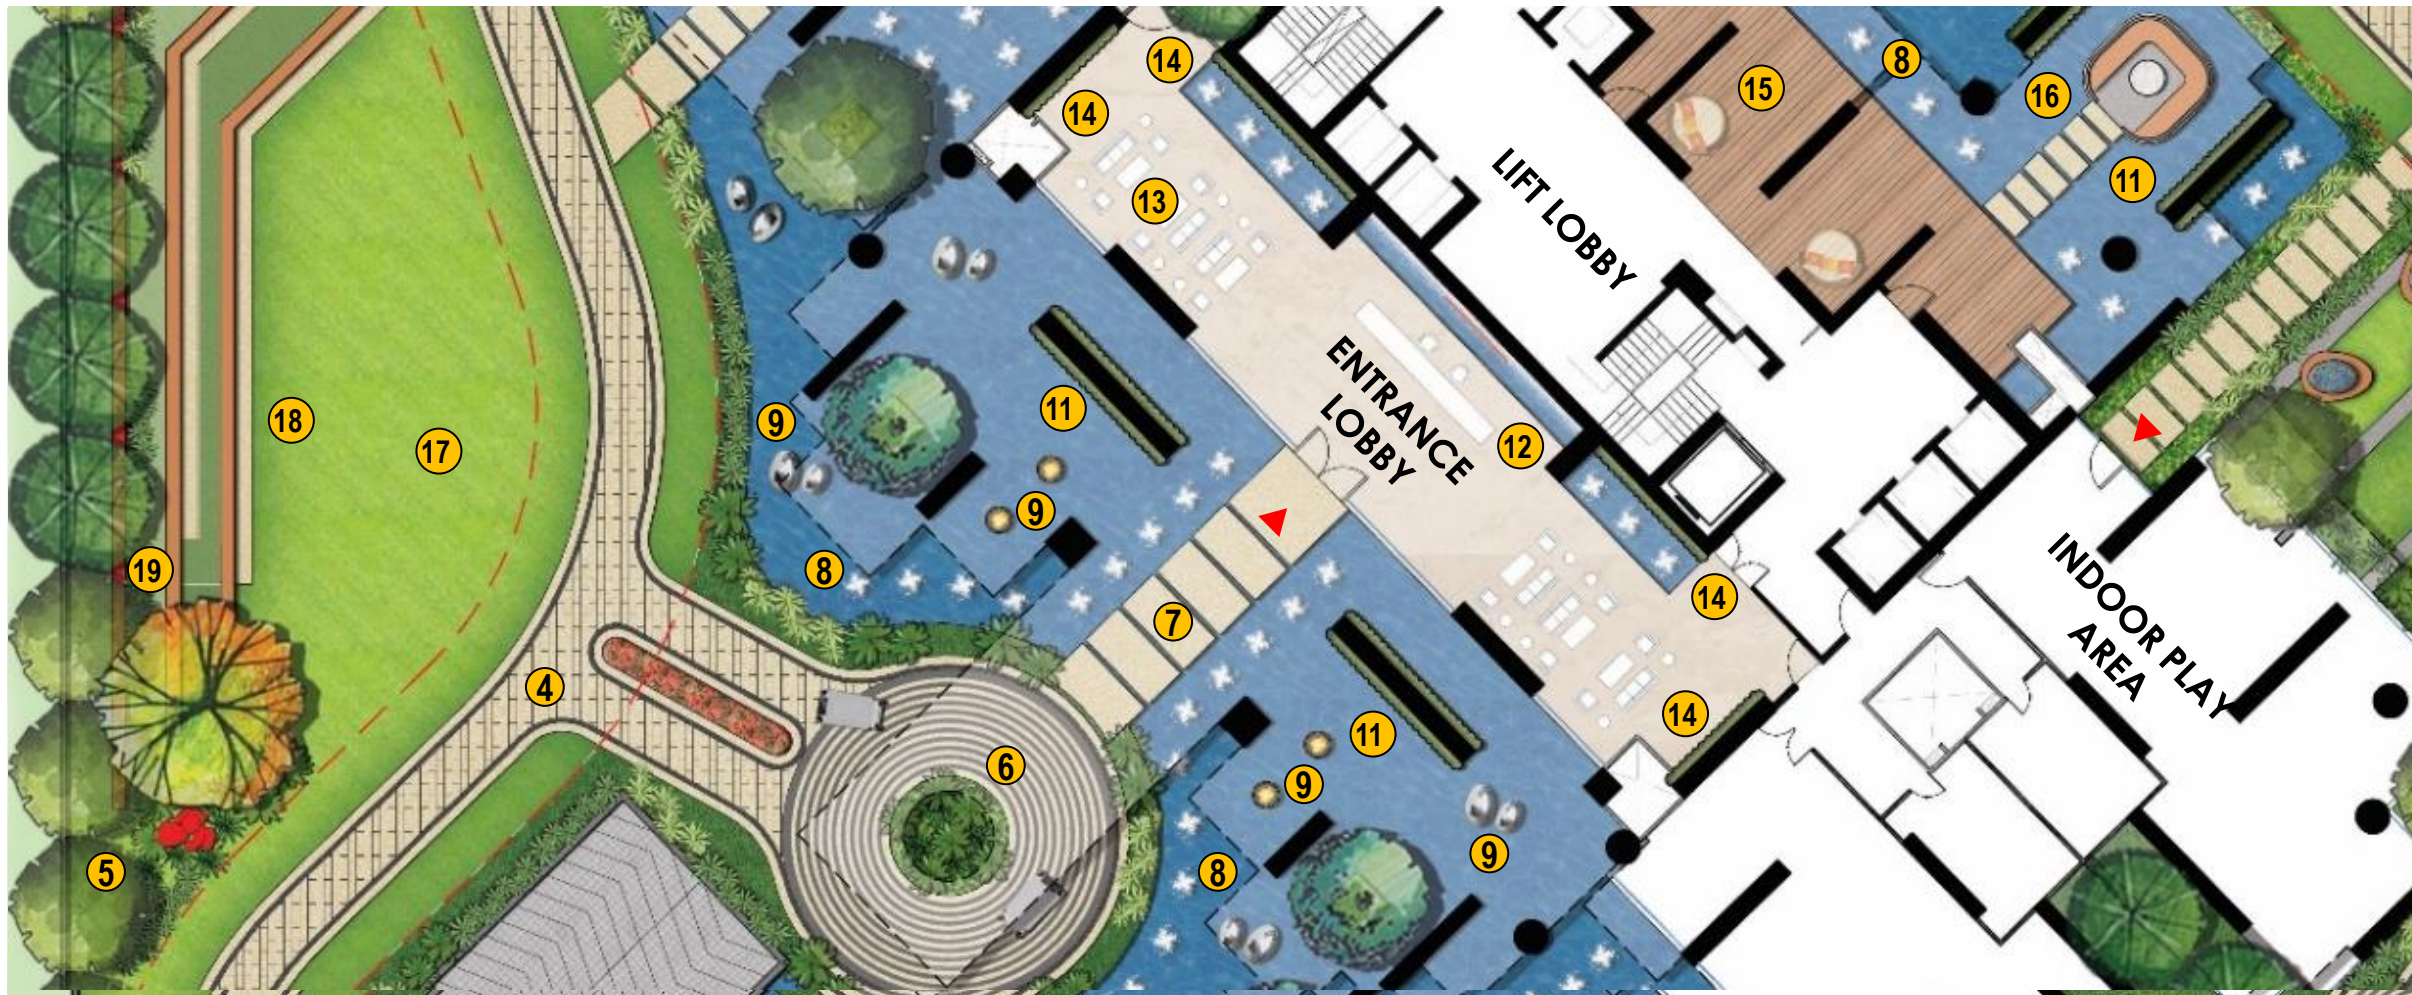


- LEGEND:
LANDSCAPE ELEMENTS**
- 11 DOUBLE HEIGHT VERTICAL GARDEN
 - 12 GRAND TRIPLE HEIGHT WATER FALL WITH BRANDING
 - 13 DOUBLE HEIGHT WAITING AREA
 - 14 DOUBLE HEIGHT INDOOR VERTICAL GARDEN WALLS
 - 15 OUTDOOR COFFEE SHOP
 - 16 SITTING PODS
 - 17 MULTIPURPOSE LAWN
 - 18 SITTING TIERS
 - 19 FEATURE WALL

REFERENCE IMAGES

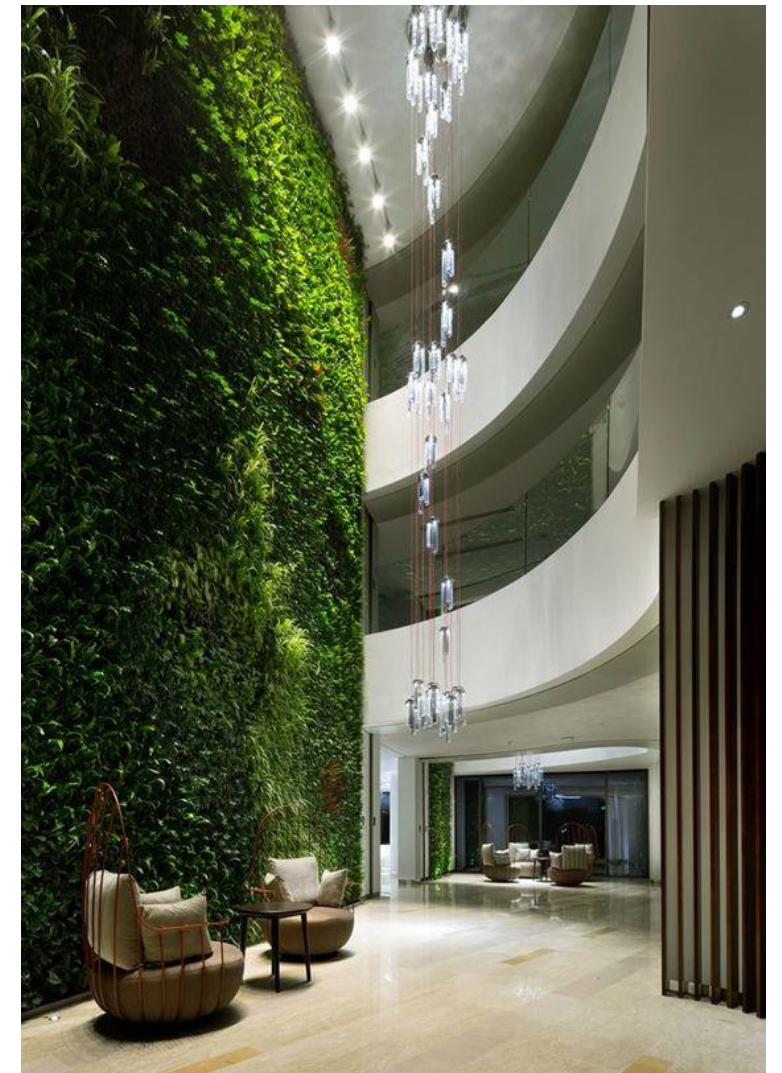

ENTRANCE LOBBY

14 DOUBLE HEIGHT INDOOR VERTICAL GARDEN WALLS

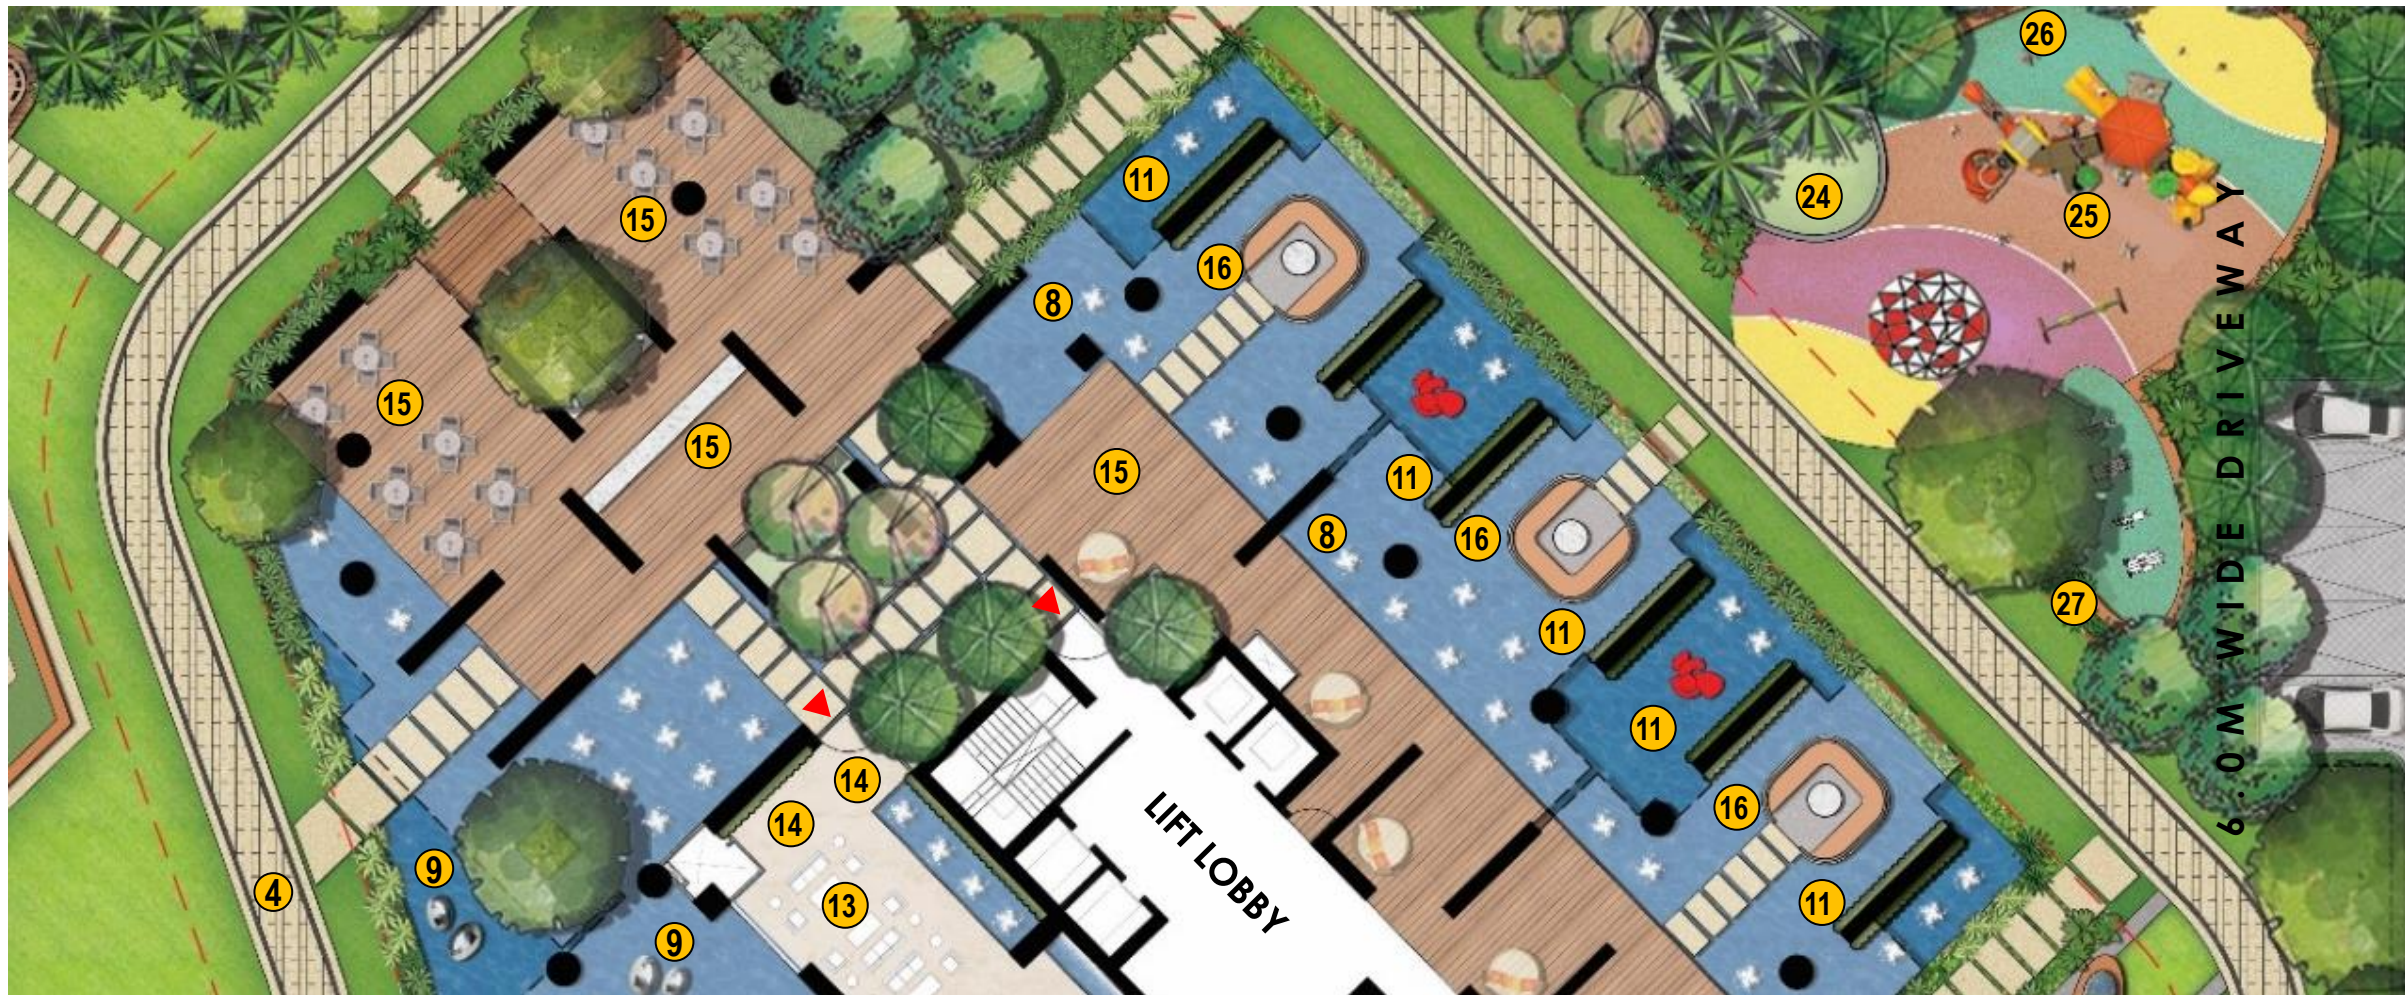


LEGEND: LANDSCAPE ELEMENTS

- 8 GRAND CURVILINEAR WATER BODY WITH WATER FOUNTAIN JETS
- 9 DECORATIVE ELEMENTS
- 11 DOUBLE HEIGHT VERTICAL GARDEN
- 13 DOUBLE HEIGHT WAITING AREA
- 14 DOUBLE HEIGHT INDOOR VERTICAL GARDEN WALLS
- 15 OUTDOOR COFFEE SHOP
- 16 SITTING PODS
- 24 BASEMENT CUT-OUT WITH PALM TREES
- 25 CHILDRENS'S PLAY AREA
- 26 CURVILINEAR SITTING
- 27 OUTDOOR GYM

REFERENCE IMAGES



15 METAL SCREEN AT OUTDOOR COFFEE SHOP

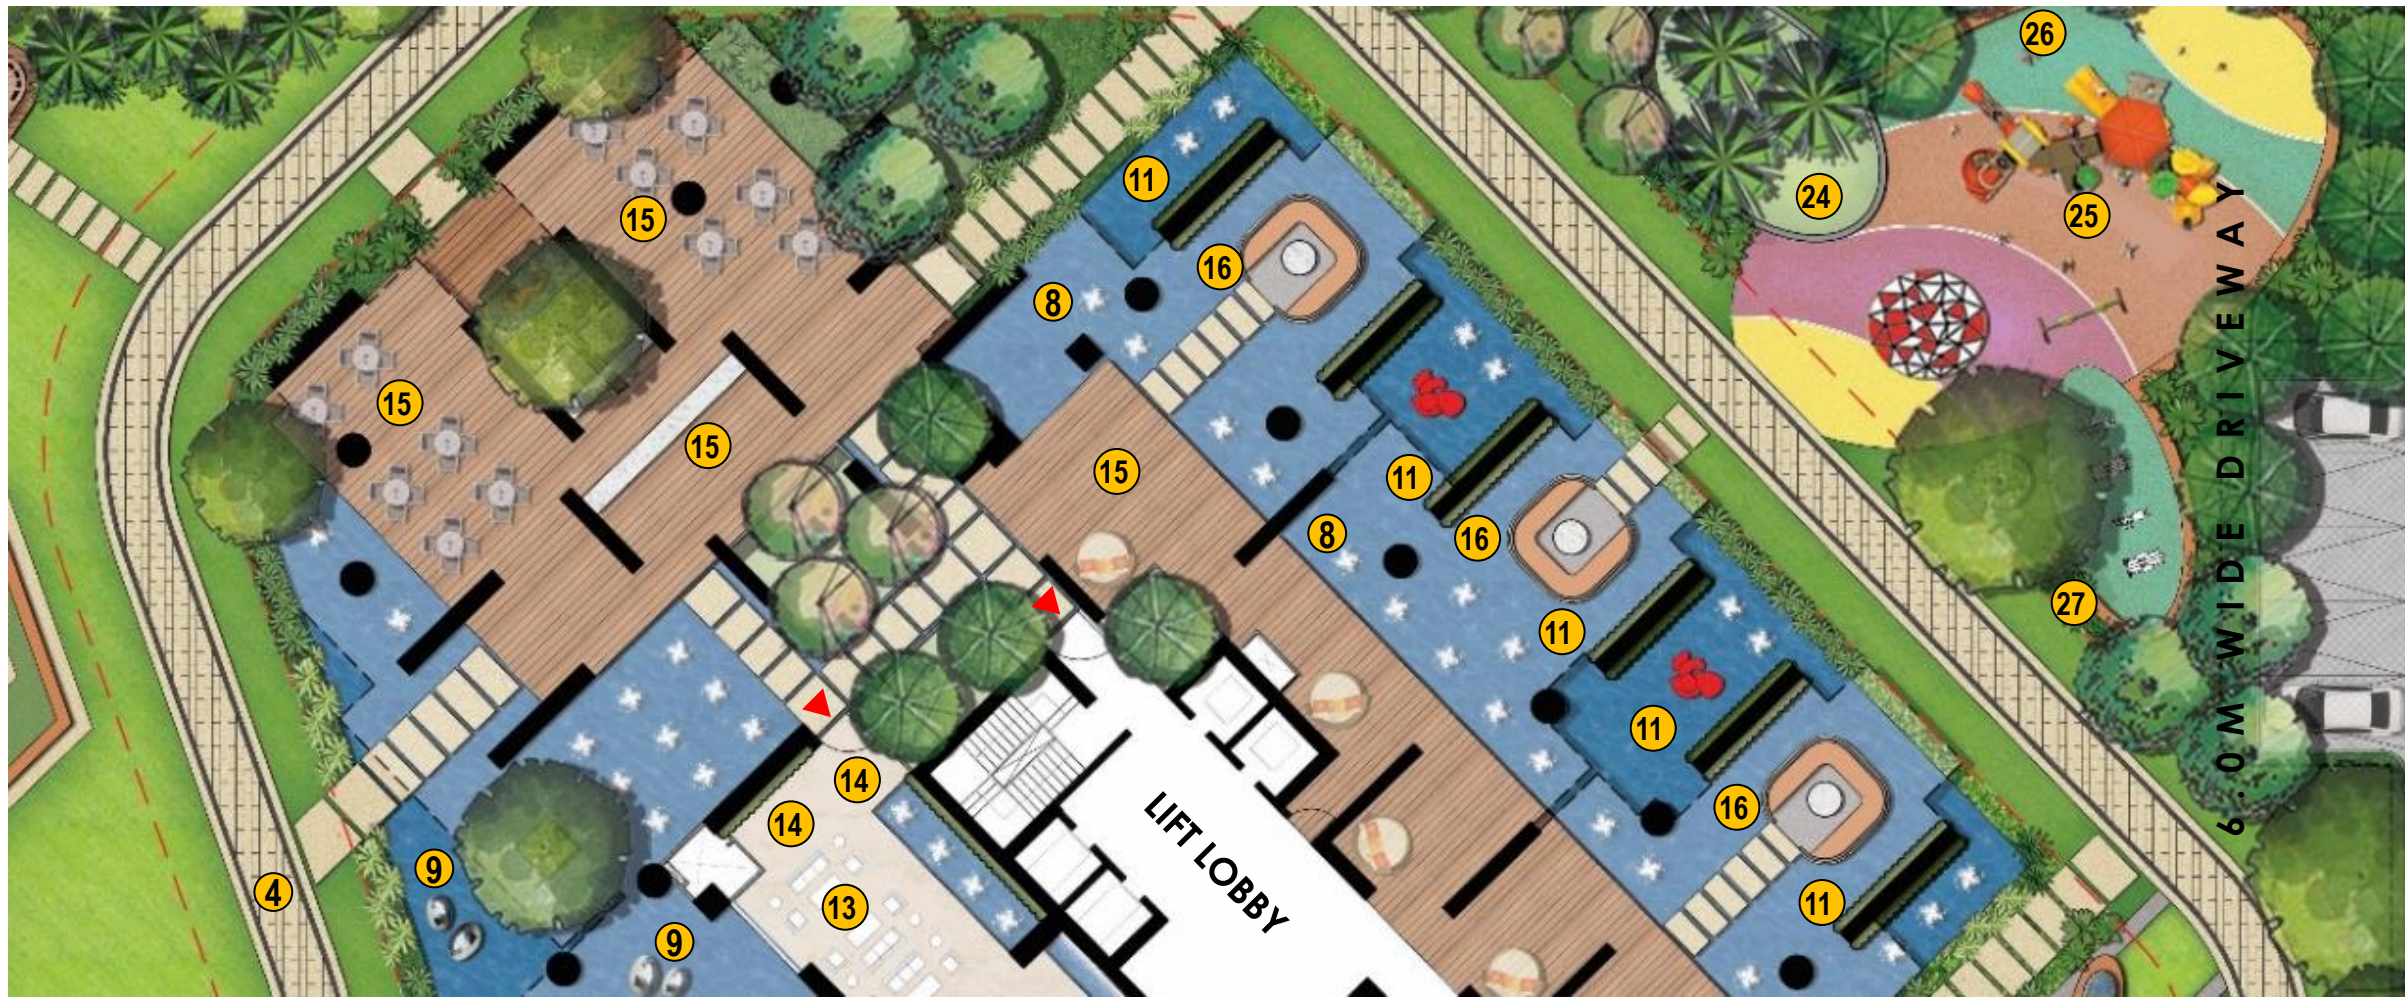


- LEGEND:
LANDSCAPE ELEMENTS**
- 8 GRAND CURVILINEAR WATER BODY WITH WATER FOUNTAIN JETS
 - 9 DECORATIVE ELEMENTS
 - 11 DOUBLE HEIGHT VERTICAL GARDEN
 - 13 DOUBLE HEIGHT WAITING AREA
 - 14 DOUBLE HEIGHT INDOOR VERTICAL GARDEN WALLS
 - 15 OUTDOOR COFFEE SHOP
 - 16 SITTING PODS
 - 24 BASEMENT CUT-OUT WITH PALM TREES
 - 25 CHILDRENS'S PLAY AREA
 - 26 CURVILINEAR SITTING
 - 27 OUTDOOR GYM

REFERENCE IMAGES



15 OUTDOOR SITTING FOR COFFEE SHOP – DAY BEDS

OUTDOOR COFFEE SHOP

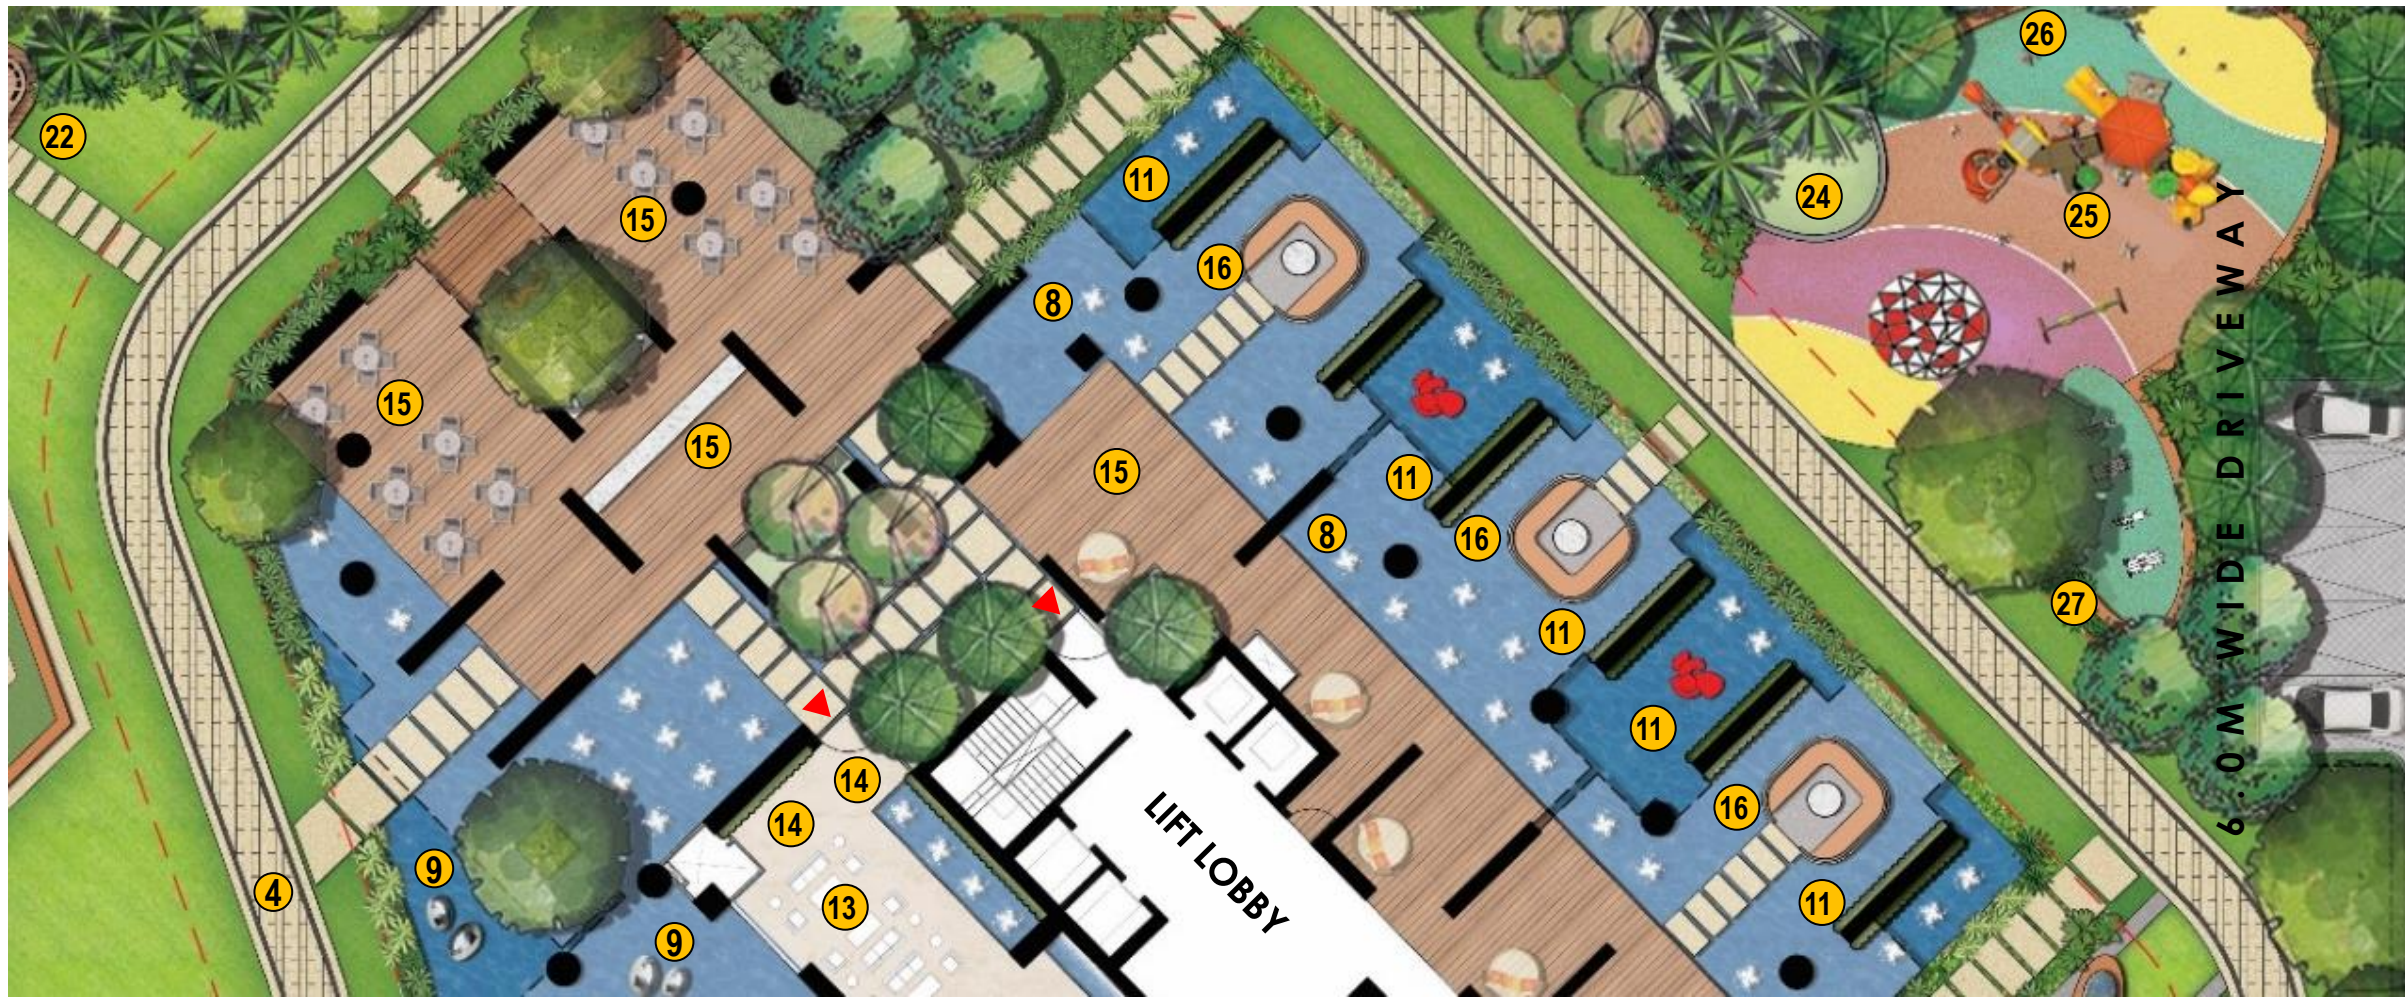


- LEGEND:
LANDSCAPE ELEMENTS**
- 8** GRAND CURVILINEAR WATER BODY WITH WATER FOUNTAIN JETS
 - 9** DECORATIVE ELEMENTS
 - 11** DOUBLE HEIGHT VERTICAL GARDEN
 - 13** DOUBLE HEIGHT WAITING AREA
 - 14** DOUBLE HEIGHT INDOOR VERTICAL GARDEN WALLS
 - 15** OUTDOOR COFFEE SHOP
 - 16** SITTING PODS
 - 22** GARDEN PAVILION
 - 24** BASEMENT CUT-OUT WITH PALM TREES
 - 25** CHILDRENS'S PLAY AREA
 - 26** CURVILINEAR SITTING
 - 27** OUTDOOR GYM

REFERENCE IMAGES



15 SITTING FOR OUTDOOR COFFE SHOP

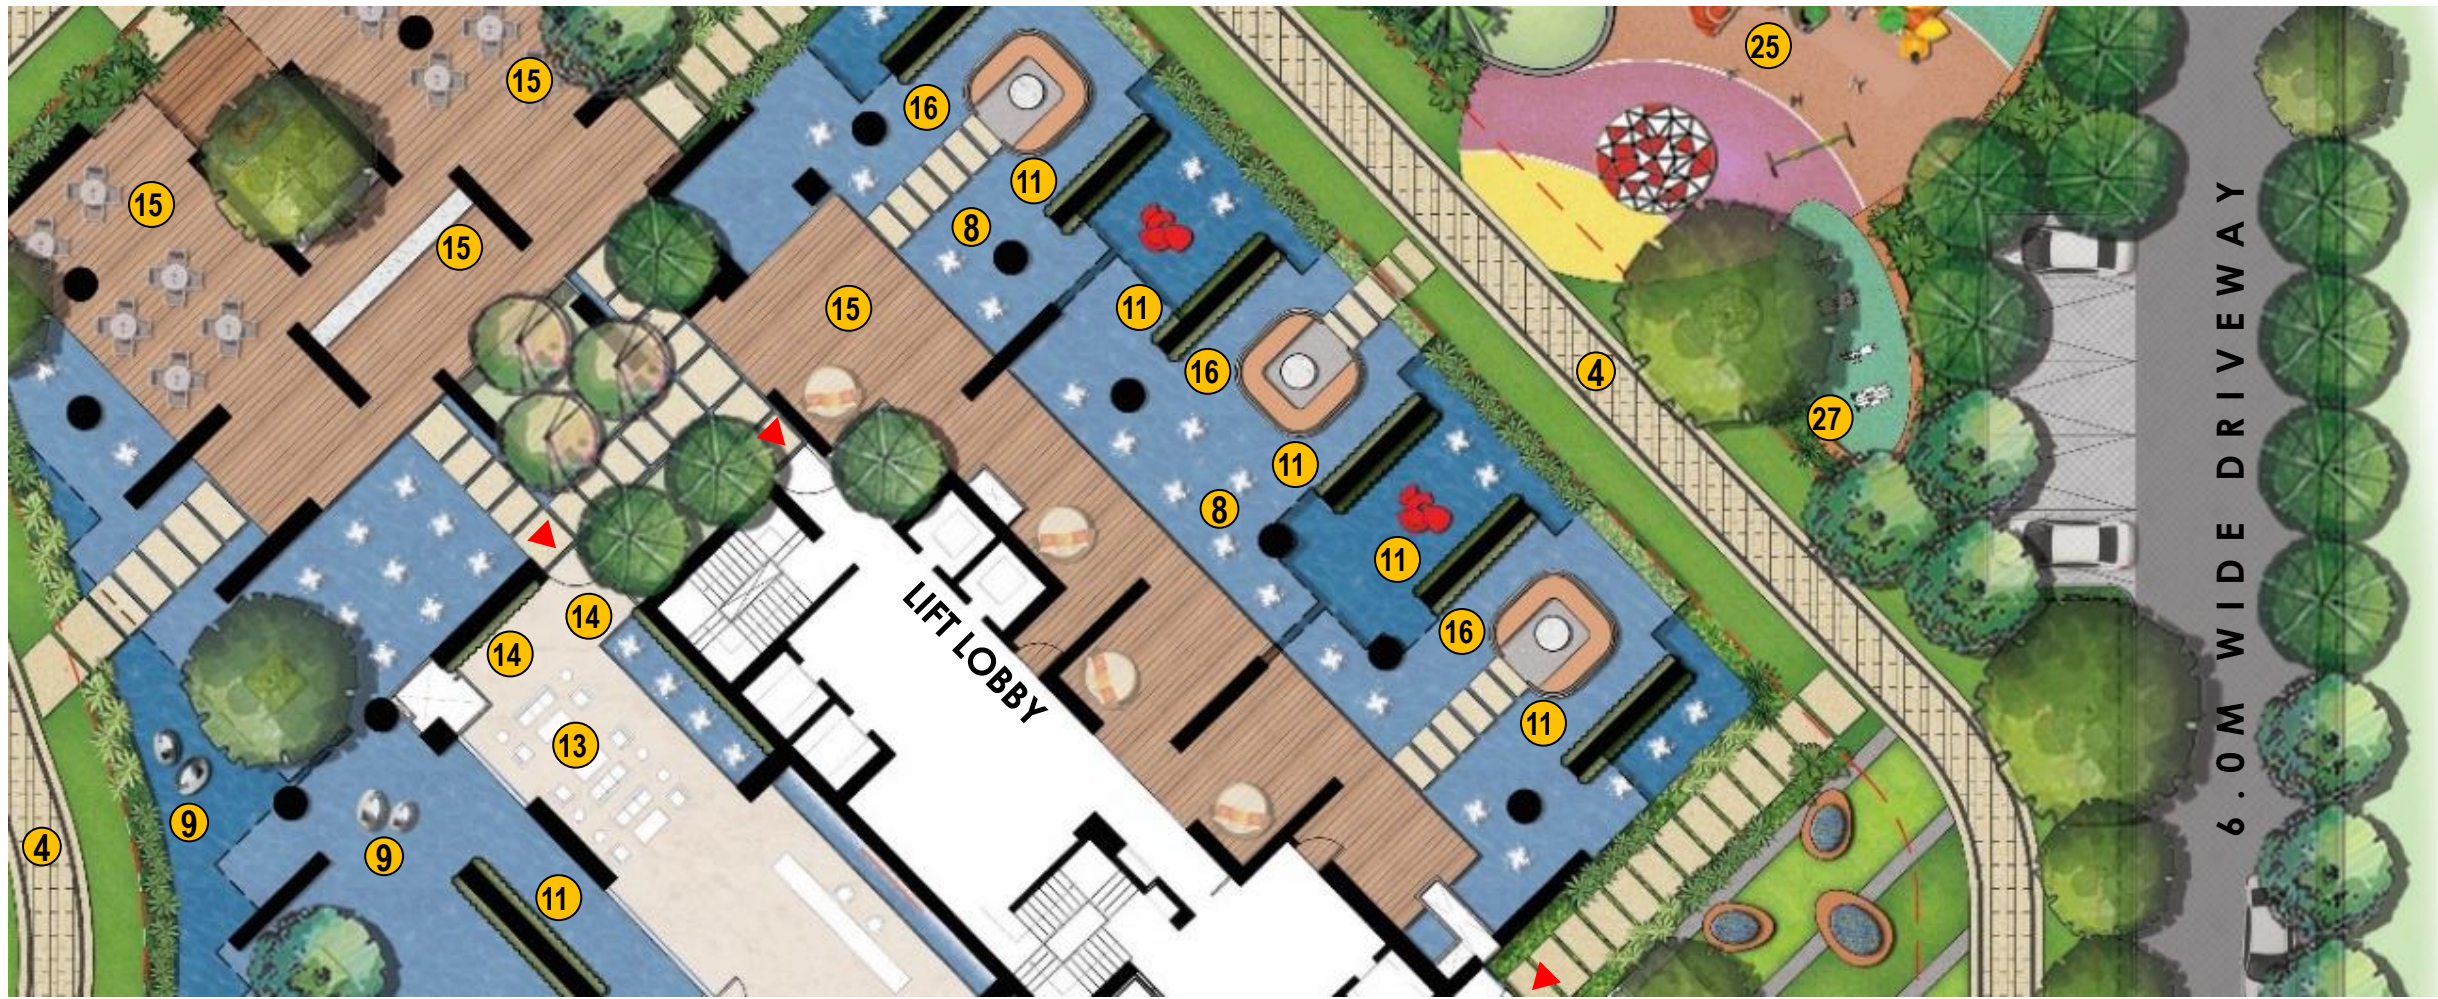


- LEGEND:**
LANDSCAPE ELEMENTS
- ④ 2.5M WIDE CURVILINEAR PATHWAY/JOGGING TRACK
 - ⑧ GRAND CURVILINEAR WATER BODY WITH WATER FOUNTAIN JETS
 - ⑨ DECORATIVE ELEMENTS
 - ⑪ DOUBLE HEIGHT VERTICAL GARDEN
 - ⑬ DOUBLE HEIGHT WAITING AREA
 - ⑭ DOUBLE HEIGHT INDOOR VERTICAL GARDEN WALLS
 - ⑮ OUTDOOR COFFEE SHOP
 - ⑯ SITTING PODS
 - ⑲ CHILDRENS'S PLAY AREA
 - ⑳ OUTDOOR GYM

REFERENCE IMAGES



⑯ COLOURFUL SITTING PODS(OPTION 1)

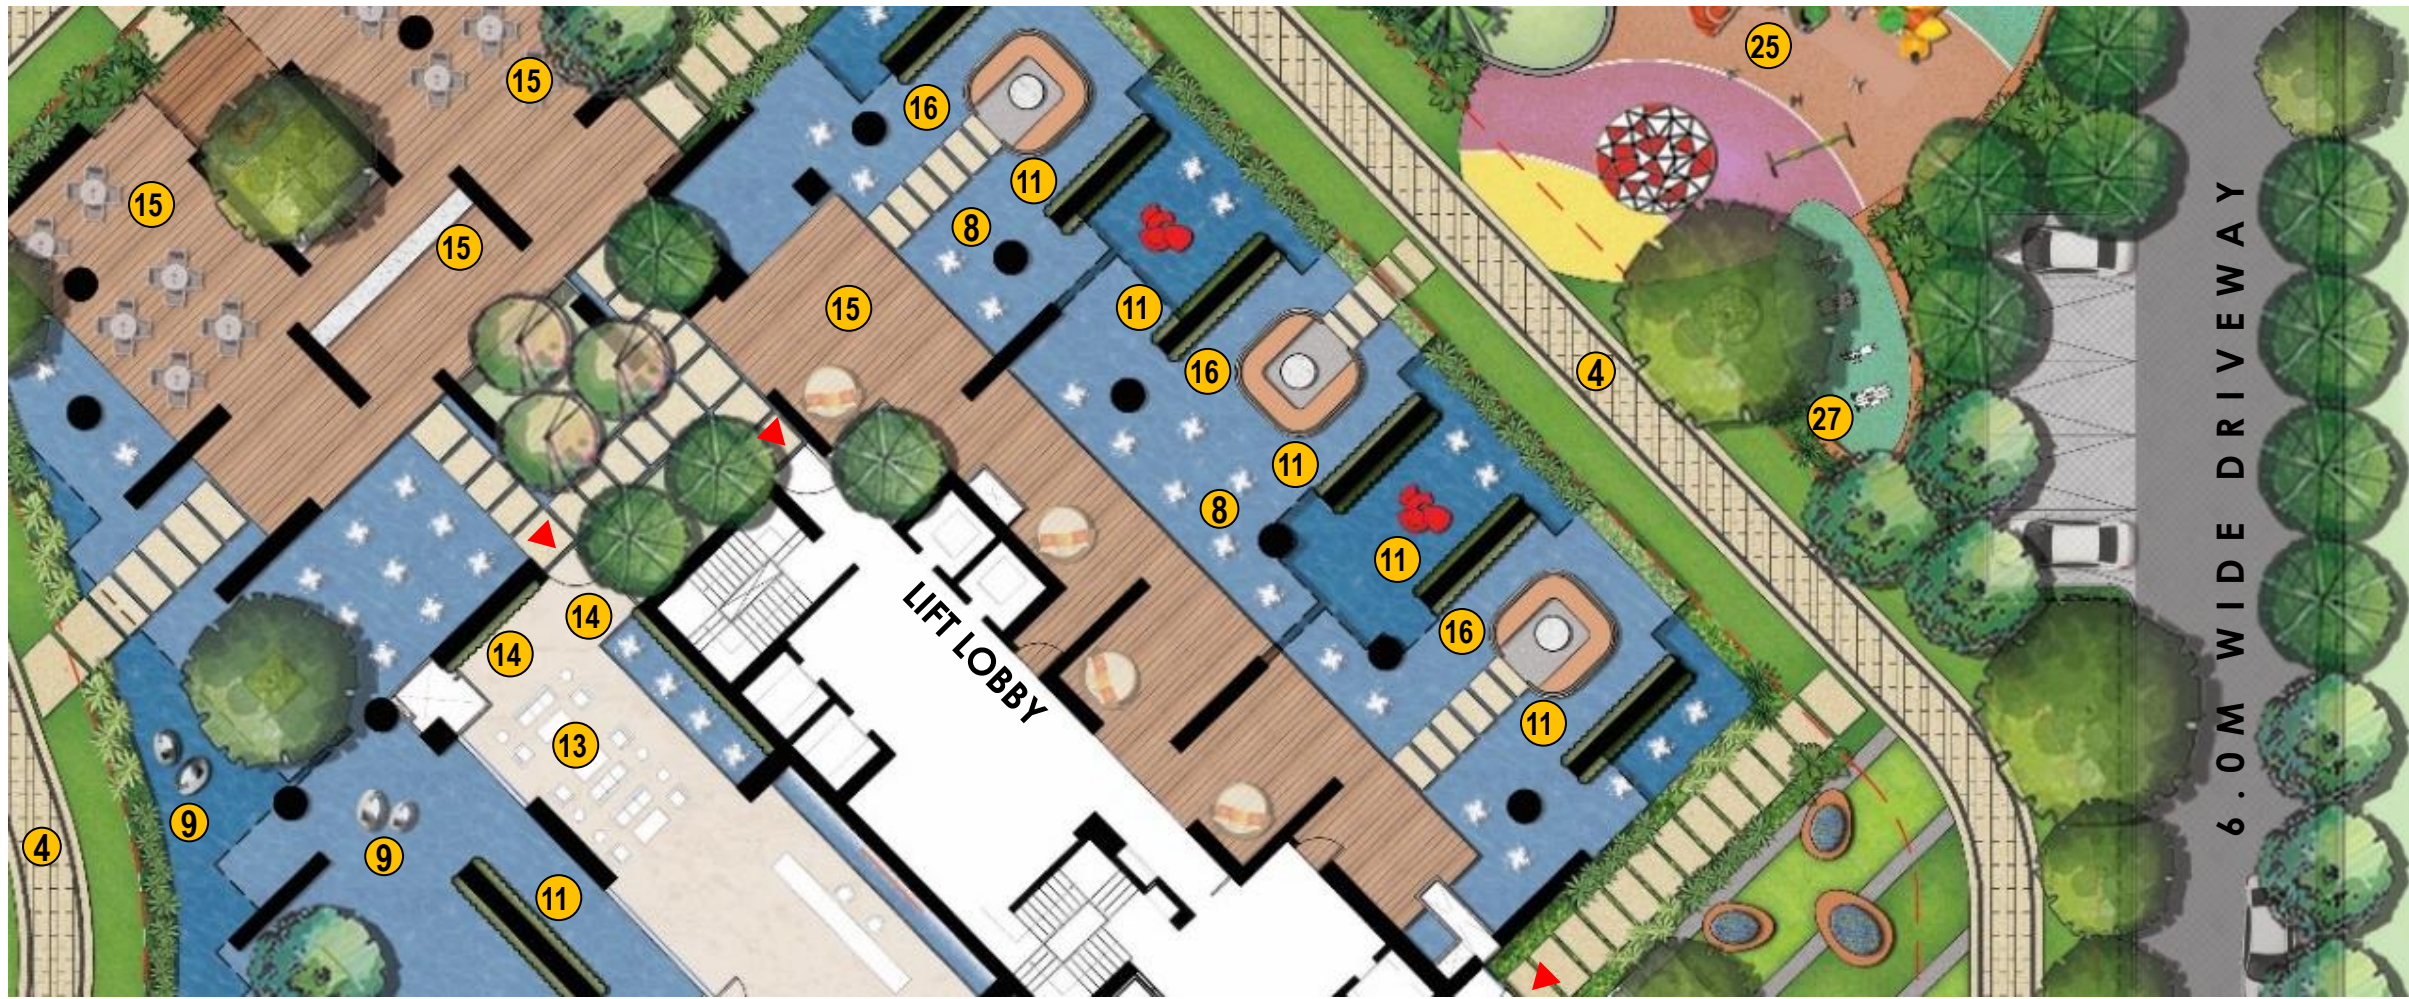


- LEGEND:
LANDSCAPE ELEMENTS**
- ④ 2.5M WIDE CURVILINEAR PATHWAY/JOGGING TRACK
 - ⑧ GRAND CURVILINEAR WATER BODY WITH WATER FOUNTAIN JETS
 - ⑨ DECORATIVE ELEMENTS
 - ⑪ DOUBLE HEIGHT VERTICAL GARDEN
 - ⑬ DOUBLE HEIGHT WAITING AREA
 - ⑭ DOUBLE HEIGHT INDOOR VERTICAL GARDEN WALLS
 - ⑮ OUTDOOR COFFEE SHOP
 - ⑯ SITTING PODS
 - ⑲ CHILDRENS'S PLAY AREA
 - ⑳ OUTDOOR GYM

REFERENCE IMAGES



⑯ SITTING PODS(OPTION 2)

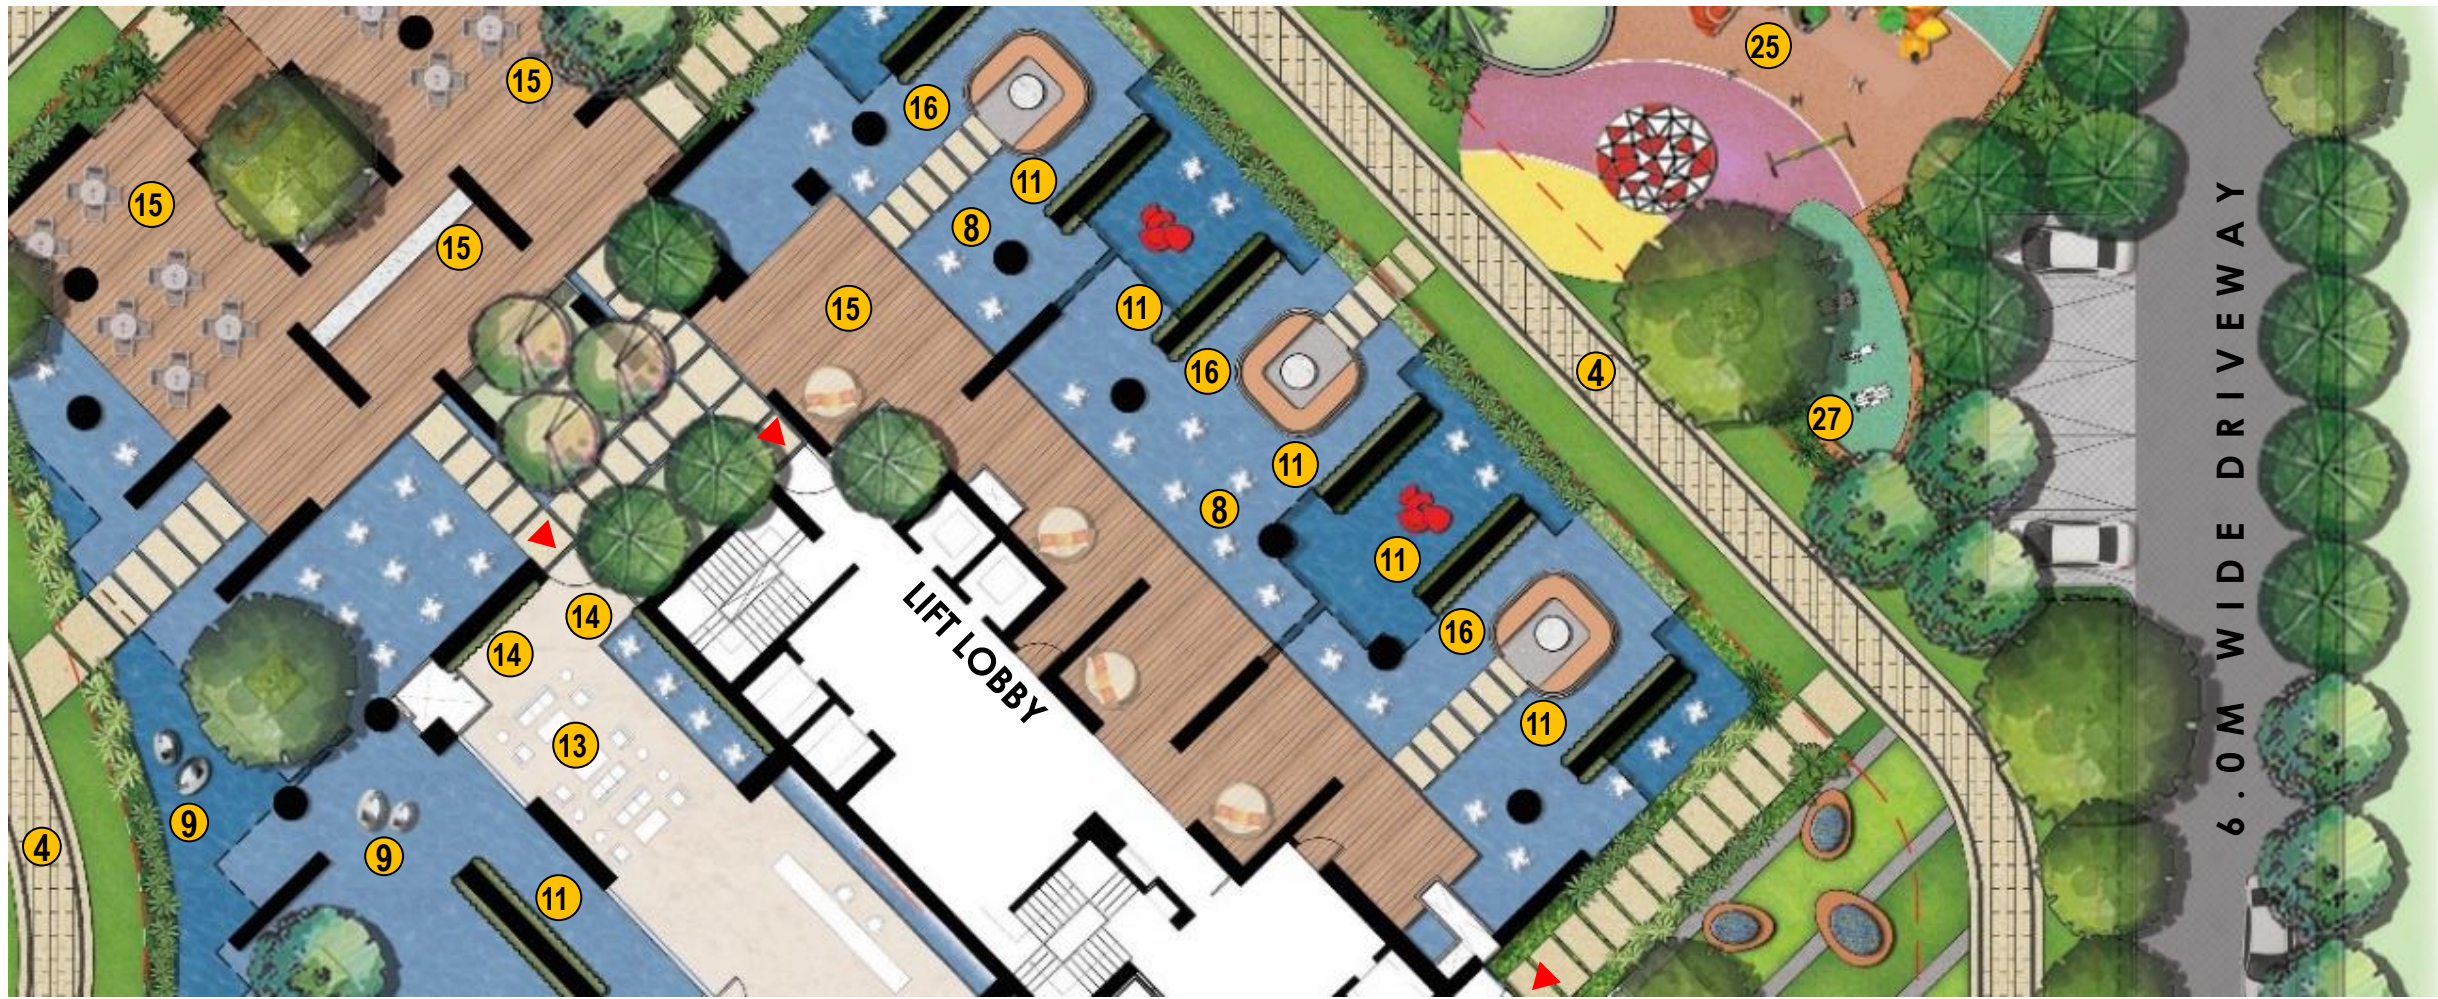


- LEGEND:
LANDSCAPE ELEMENTS**
- ④ 2.5M WIDE CURVILINEAR PATHWAY/JOGGING TRACK
 - ⑧ GRAND CURVILINEAR WATER BODY WITH WATER FOUNTAIN JETS
 - ⑨ DECORATIVE ELEMENTS
 - ⑪ DOUBLE HEIGHT VERTICAL GARDEN
 - ⑬ DOUBLE HEIGHT WAITING AREA
 - ⑭ DOUBLE HEIGHT INDOOR VERTICAL GARDEN WALLS
 - ⑮ OUTDOOR COFFEE SHOP
 - ⑯ SITTING PODS
 - ⑲ CHILDRENS'S PLAY AREA
 - ⑳ OUTDOOR GYM

REFERENCE IMAGES




⑯ SITTING PODS(OPTION 3)

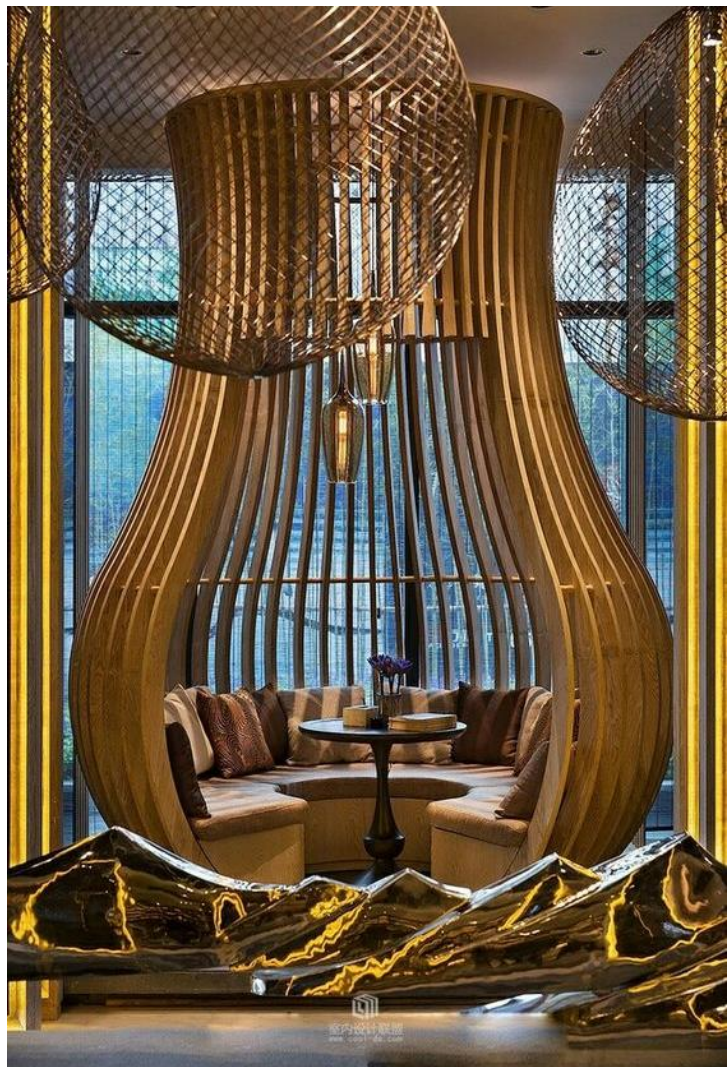

⑯ SITTING PODS(OPTION 4)



⑯ OPTION 5 - SUNKEN SITTING

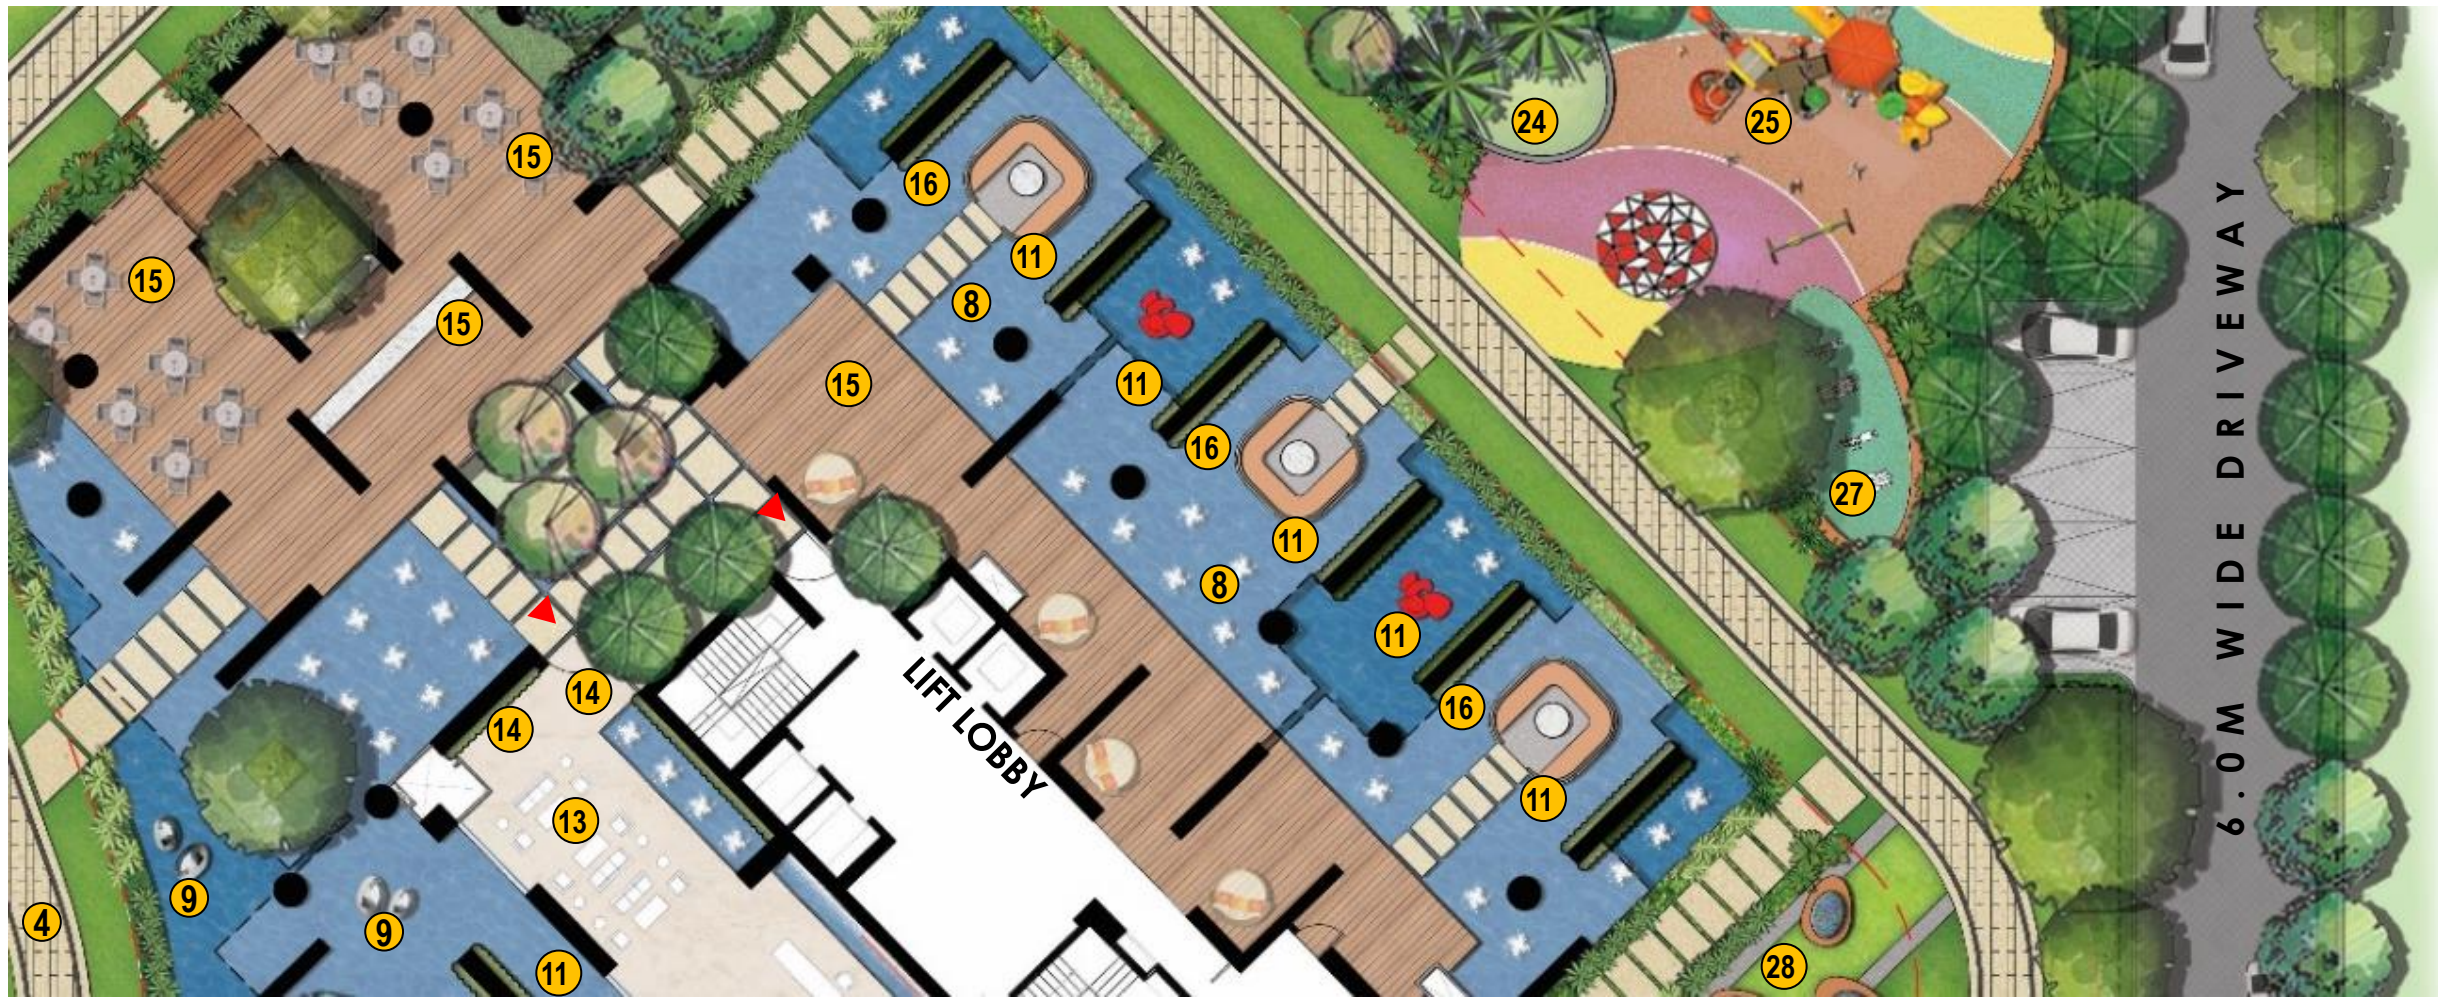


- LEGEND:
LANDSCAPE ELEMENTS**
- 8** GRAND CURVILINEAR WATER BODY WITH WATER FOUNTAIN JETS
 - 9** DECORATIVE ELEMENTS
 - 11** DOUBLE HEIGHT VERTICAL GARDEN
 - 13** DOUBLE HEIGHT WAITING AREA
 - 14** DOUBLE HEIGHT INDOOR VERTICAL GARDEN WALLS
 - 15** OUTDOOR COFFEE SHOP
 - 16** SITTING PODS
 - 24** BASEMENT CUT-OUT WITH PALM TREES
 - 25** CHILDRENS'S PLAY AREA
 - 27** OUTDOOR GYM
 - 28** FLORAL GARDEN

REFERENCE IMAGES



FLOATING SS SCULPTURES IN CURVILINEAR WATERBODY

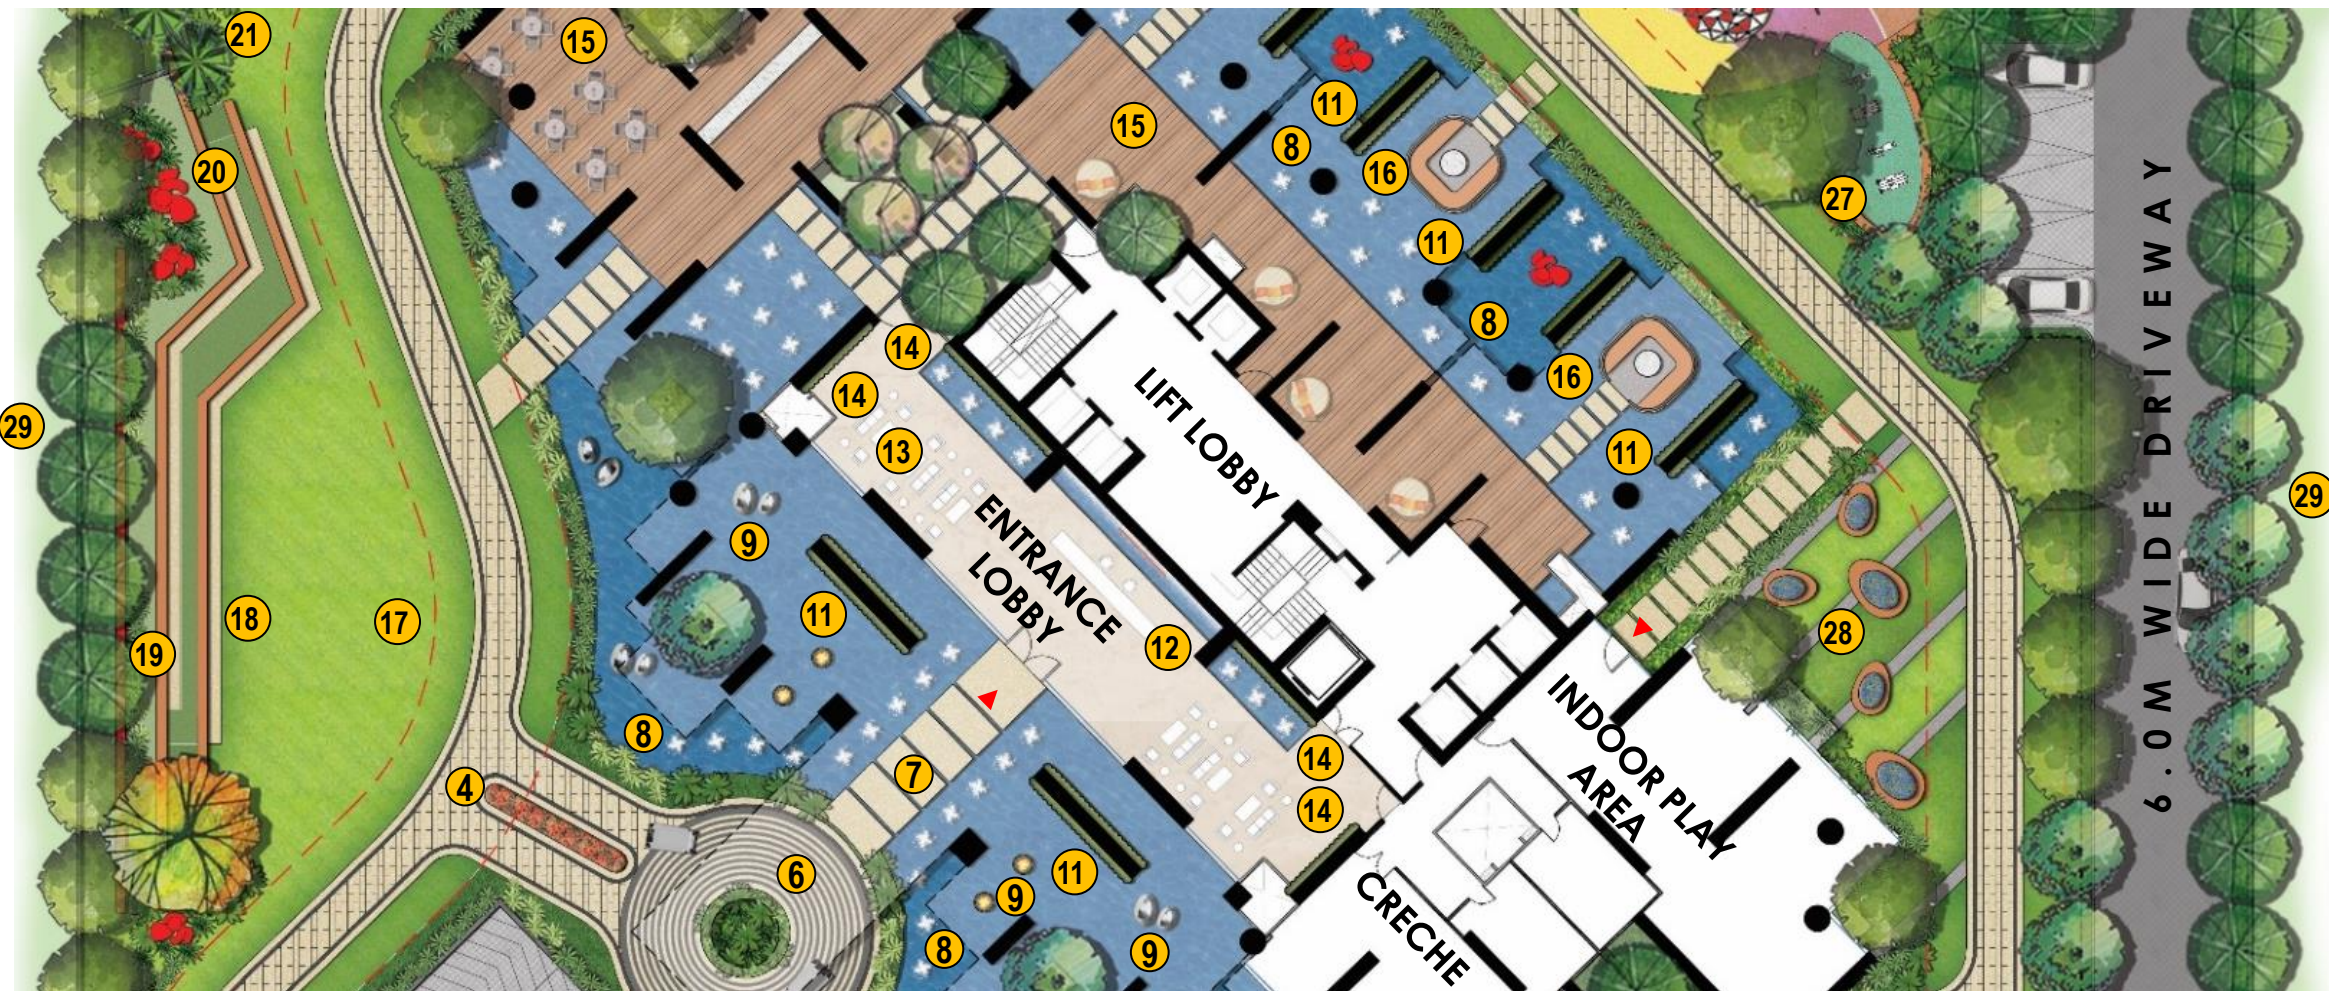

LEGEND: LANDSCAPE ELEMENTS

- 8 GRAND CURVILINEAR WATER BODY WITH WATER FOUNTAIN JETS
- 11 DOUBLE HEIGHT VERTICAL GARDEN
- 15 OUTDOOR COFFEE SHOP
- 17 MULTIPURPOSE LAWN
- 18 SITTING TIERS
- 19 FEATURE WALL
- 20 SCULPTURE GARDEN
- 21 YOGA/MEDITATION LAWN
- 27 OUTDOOR GYM
- 28 FLORAL GARDEN
- 29 PERIPHERAL PLANTATION


REFERENCE IMAGES



18 SITTING TIERS



18 SITTING TIERS LIGHTING

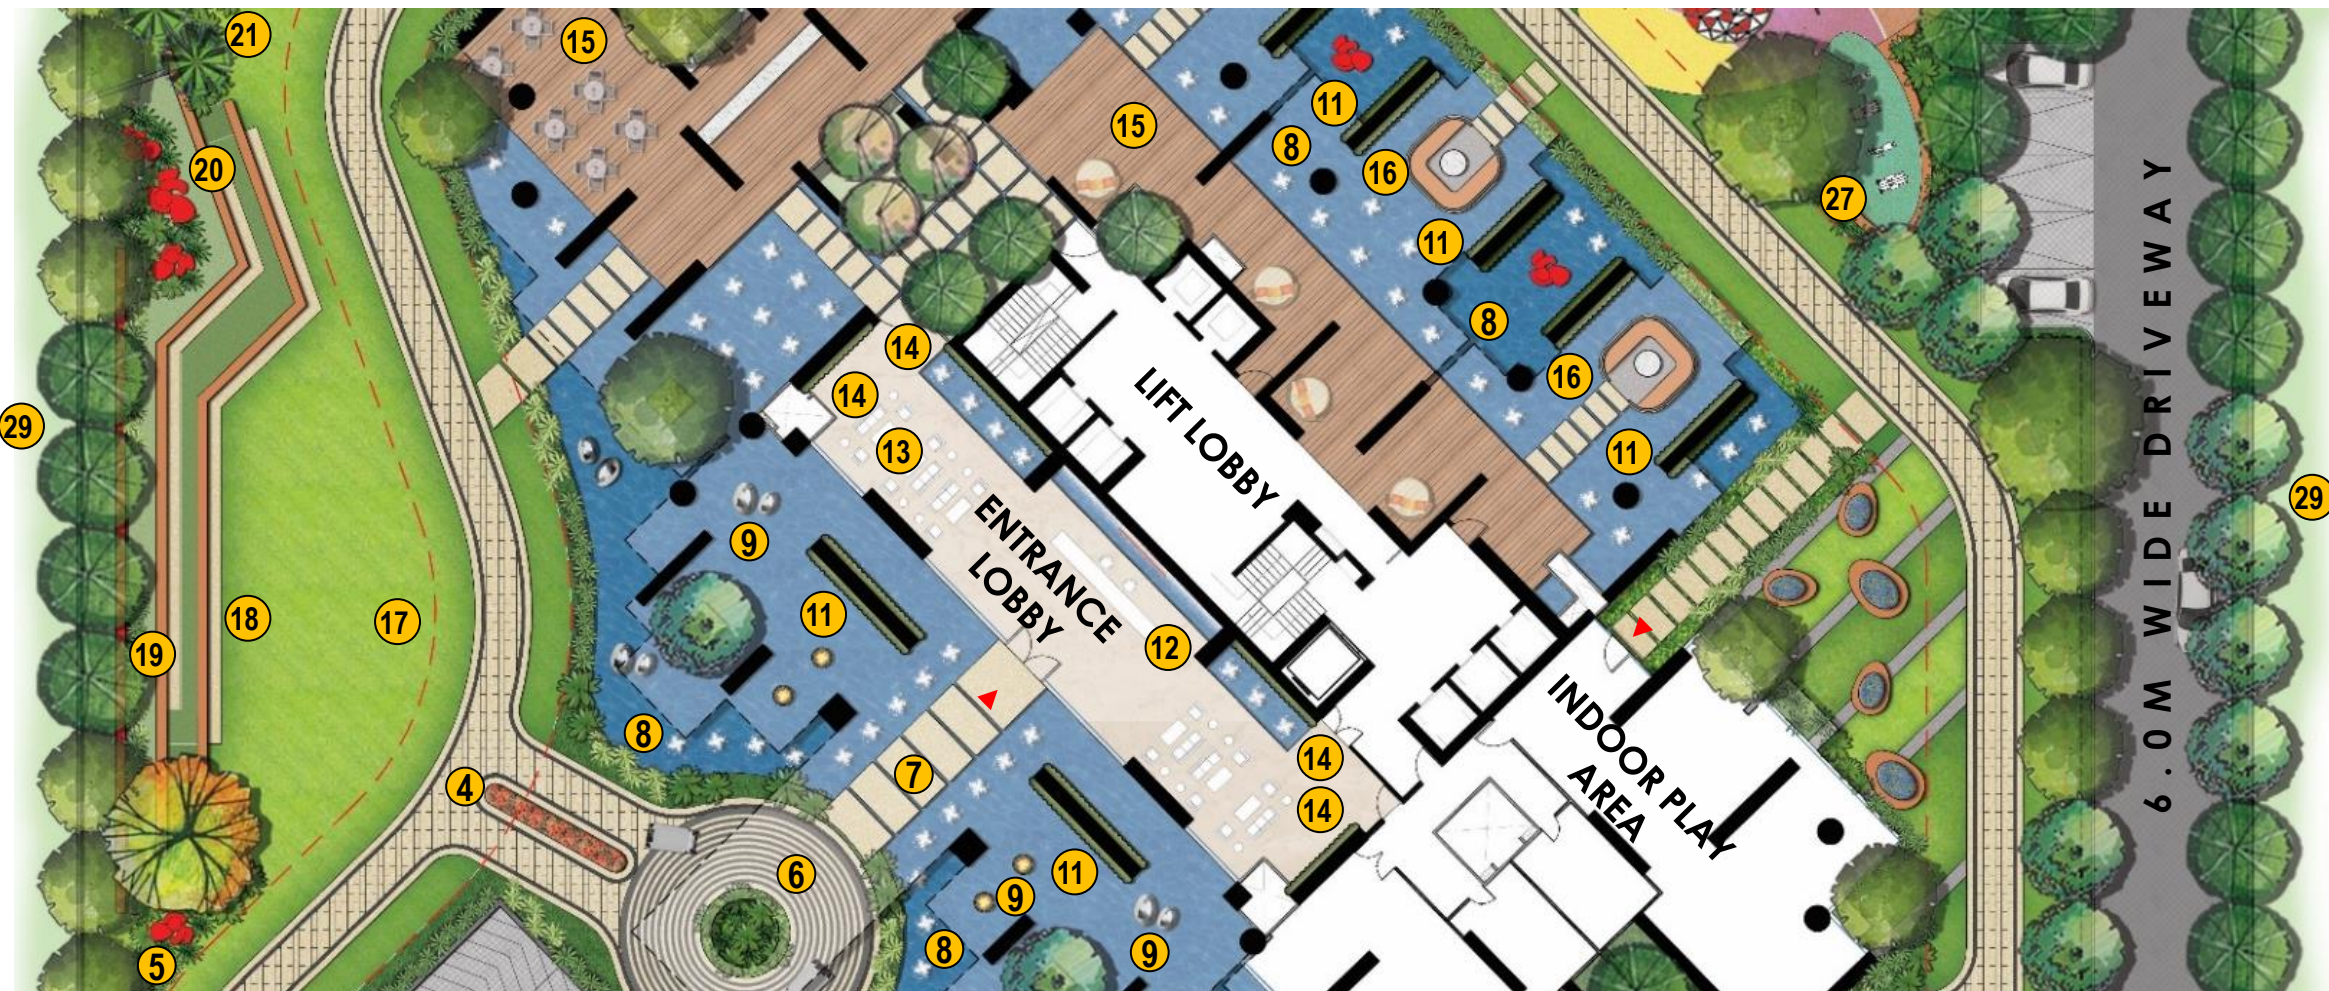

LEGEND: LANDSCAPE ELEMENTS

- 17 MULTIPURPOSE LAWN
- 18 SITTING TIERS
- 19 FEATURE WALL
- 20 SCULPTURE GARDEN
- 21 YOGA/MEDITATION LAWN
- 22 GARDEN PAVILION
- 23 PLUMERIA GARDEN
- 24 BASEMENT CUT-OUT WITH PALM TREES
- 25 CHILDRENS'S PLAY AREA
- 26 CURVILINEAR SITTING
- 27 OUTDOOR GYM
- 28 FLORAL GARDEN
- 29 PERIPHERAL PLANTATION


REFERENCE IMAGES



19 FEATURE WALL (OPTION 1)



19 FEATURE WALL (OPTION 2)

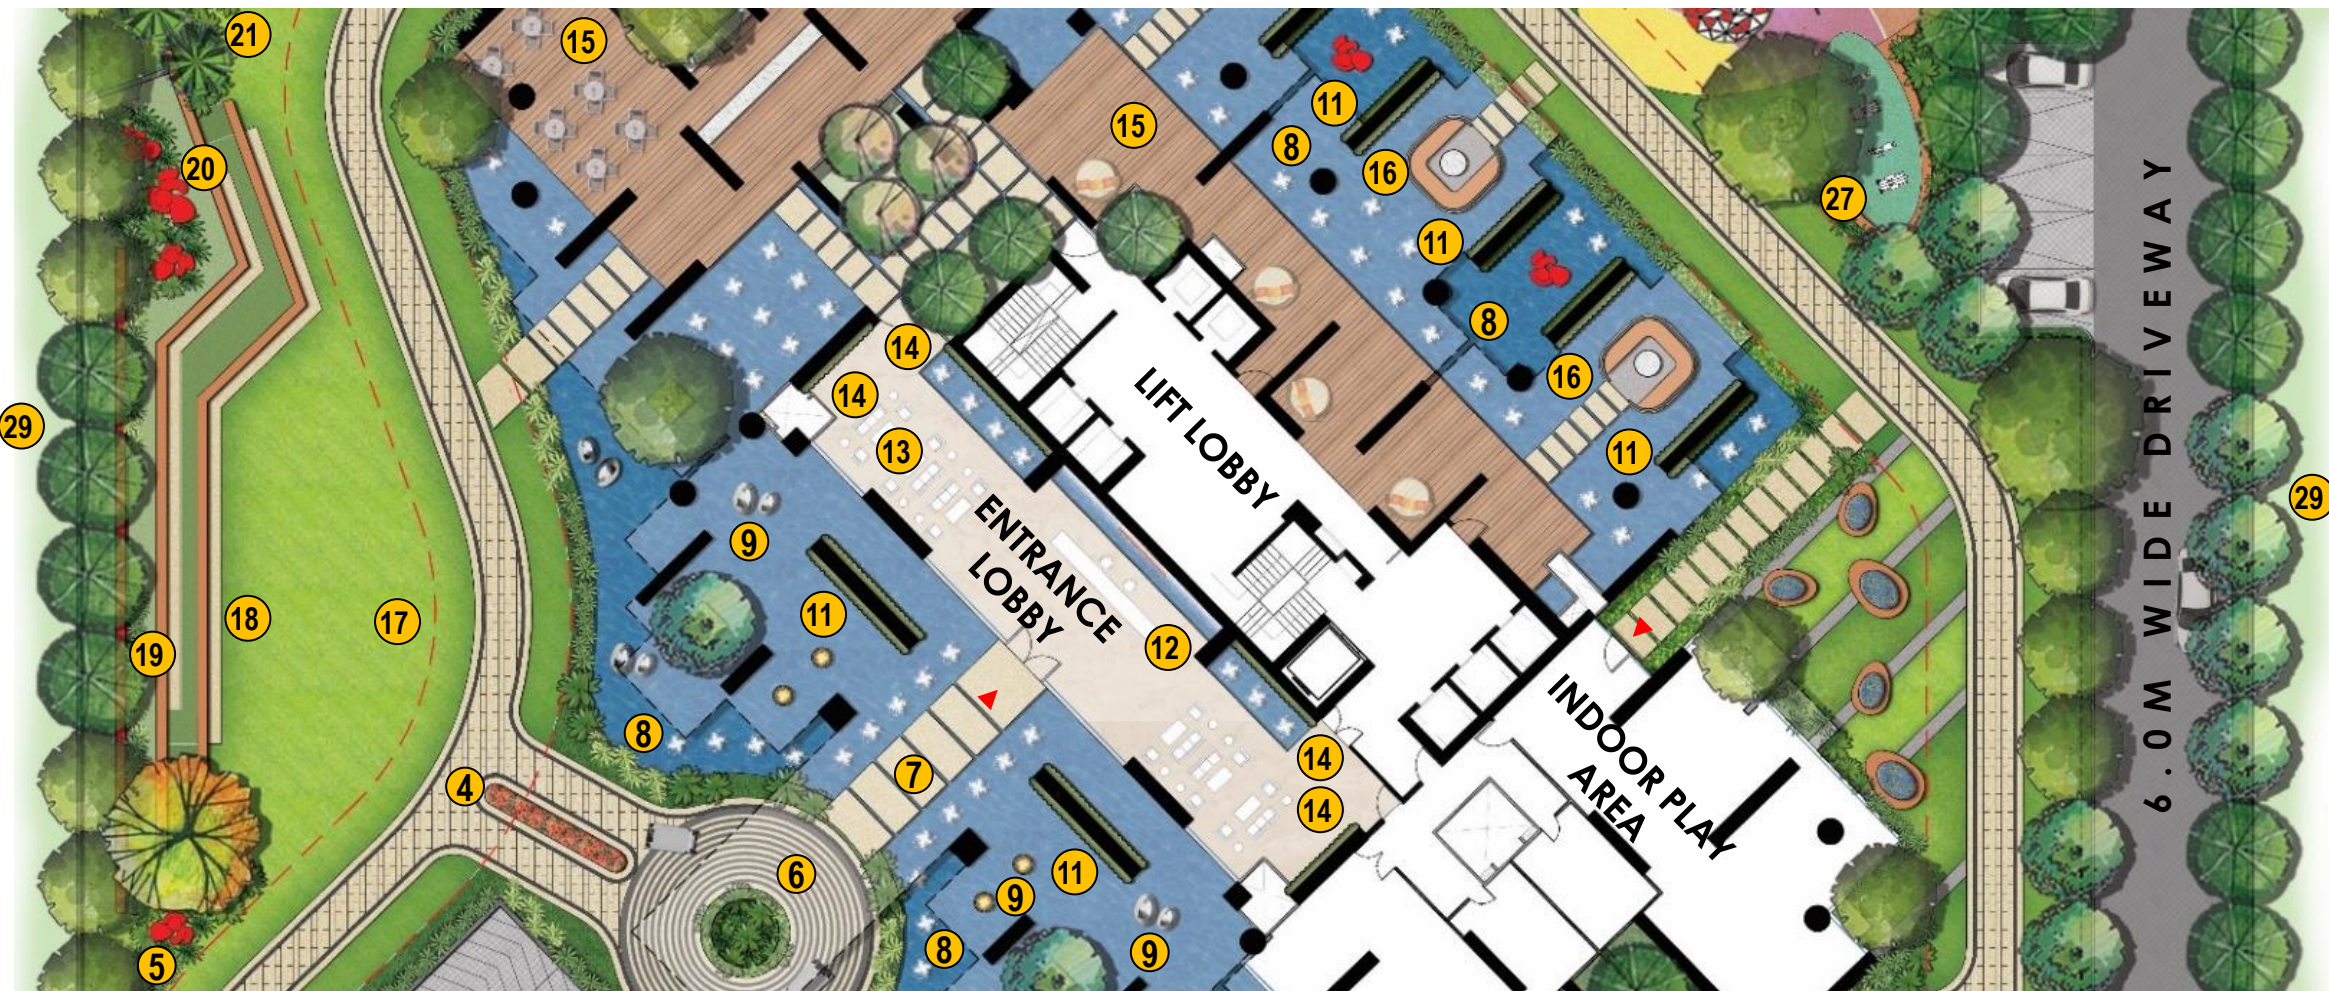

LEGEND: LANDSCAPE ELEMENTS

- 17 MULTIPURPOSE LAWN
- 18 SITTING TIERS
- 19 FEATURE WALL
- 20 SCULPTURE GARDEN
- 21 YOGA/MEDITATION LAWN
- 22 GARDEN PAVILION
- 23 PLUMERIA GARDEN
- 24 BASEMENT CUT-OUT WITH PALM TREES
- 25 CHILDRENS'S PLAY AREA
- 26 CURVILINEAR SITTING
- 27 OUTDOOR GYM
- 28 FLORAL GARDEN
- 29 PERIPHERAL PLANTATION


REFERENCE IMAGES



20 SCULPTURES IN SCULPTURE GARDEN (OPTION 1)



20 SCULPTURES IN SCULPTURE GARDEN (OPTION 2)

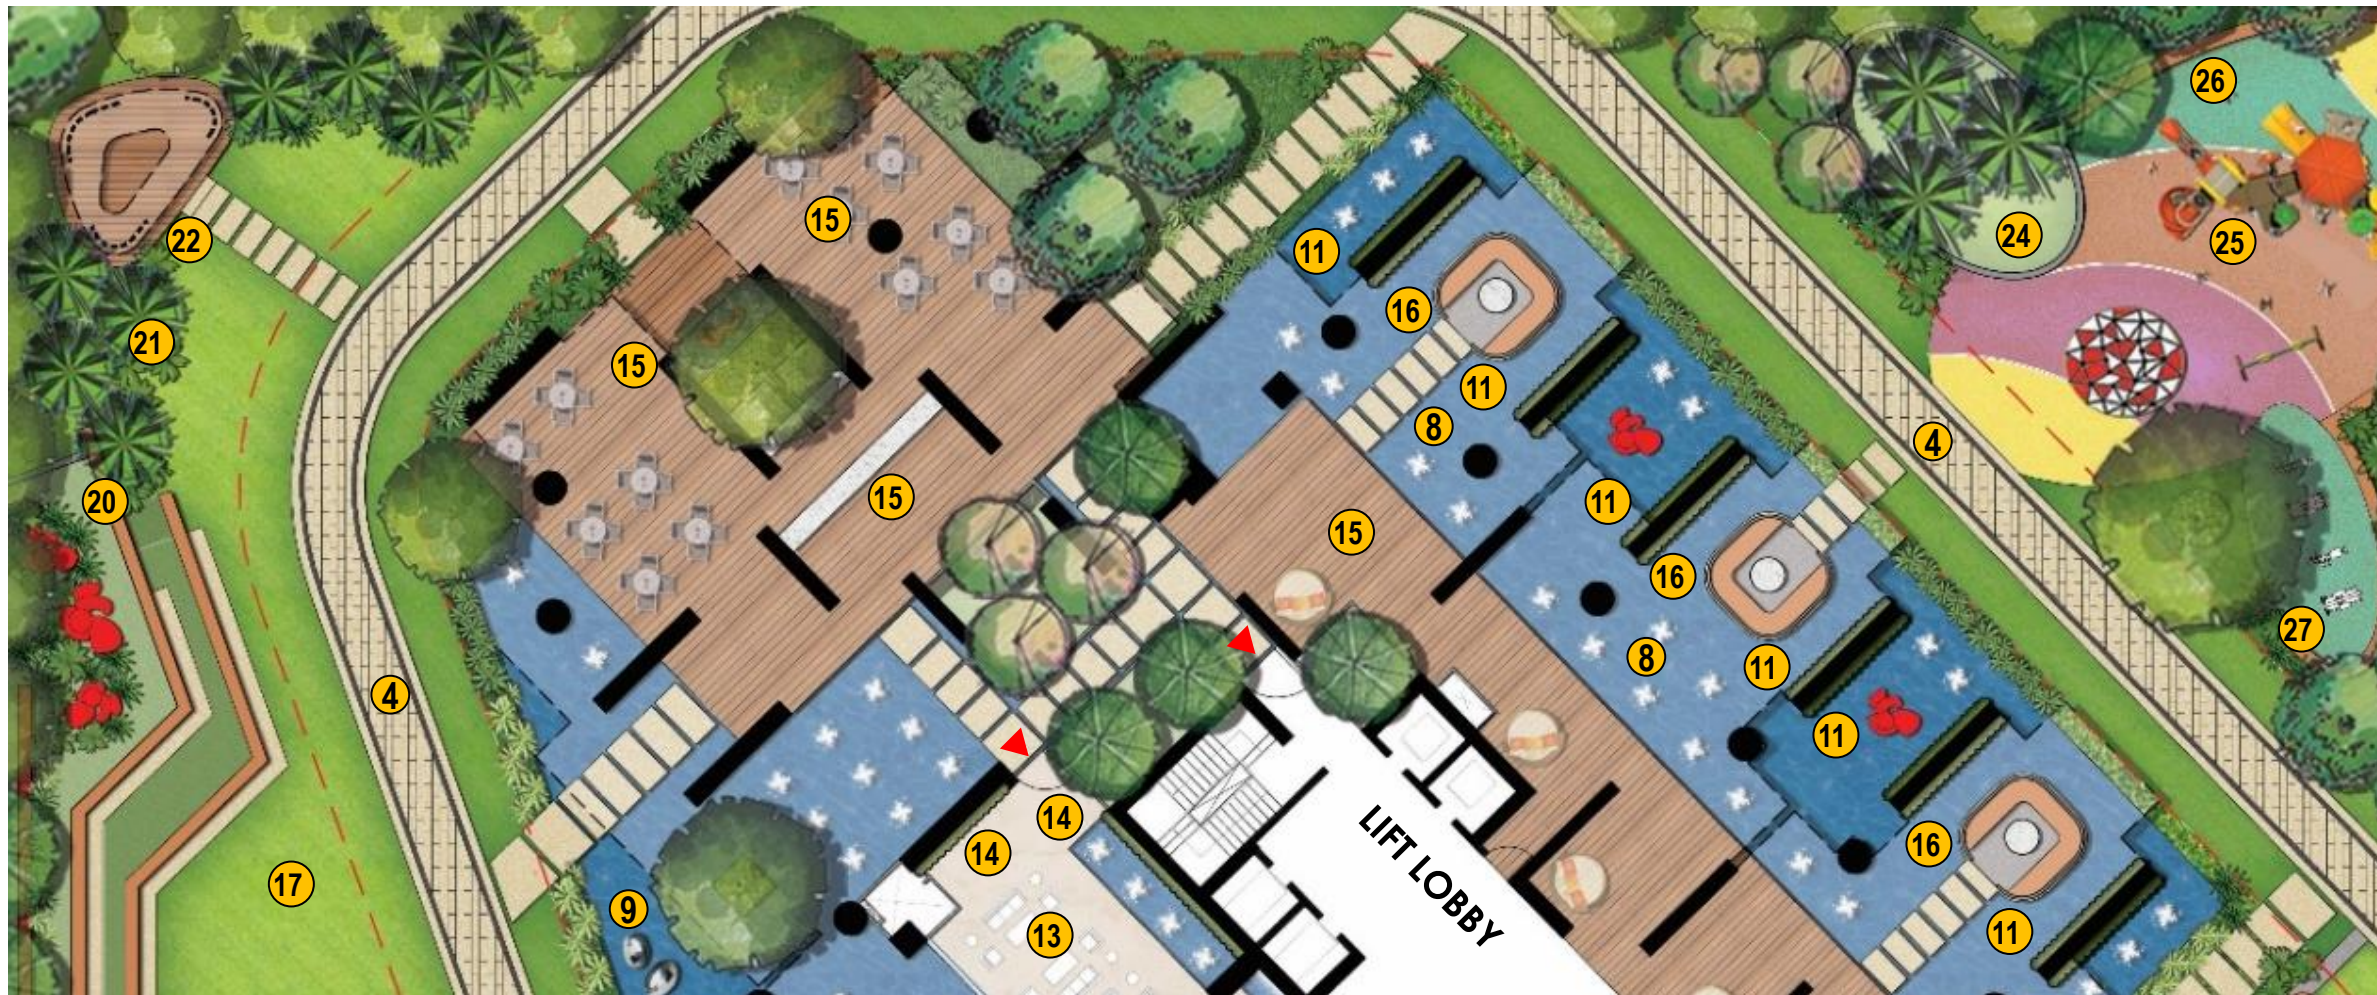

- LEGEND:
LANDSCAPE ELEMENTS**
- 15 OUTDOOR COFFEE SHOP
 - 16 SITTING PODS
 - 17 MULTIPURPOSE LAWN
 - 18 SITTING TIERS
 - 19 FEATURE WALL
 - 20 SCULPTURE GARDEN
 - 21 YOGA/MEDITATION LAWN
 - 22 GARDEN PAVILION
 - 23 PLUMERIA GARDEN
 - 24 BASEMENT CUT-OUT WITH PALM TREES
 - 25 CHILDRENS'S PLAY AREA
 - 26 CURVILINEAR SITTING
 - 27 OUTDOOR GYM


REFERENCE IMAGES



22 GARDEN PAVILION IN YOGA/MEDITATION LAWN



24 BASEMENT CUT-OUT WITH PALM TREES

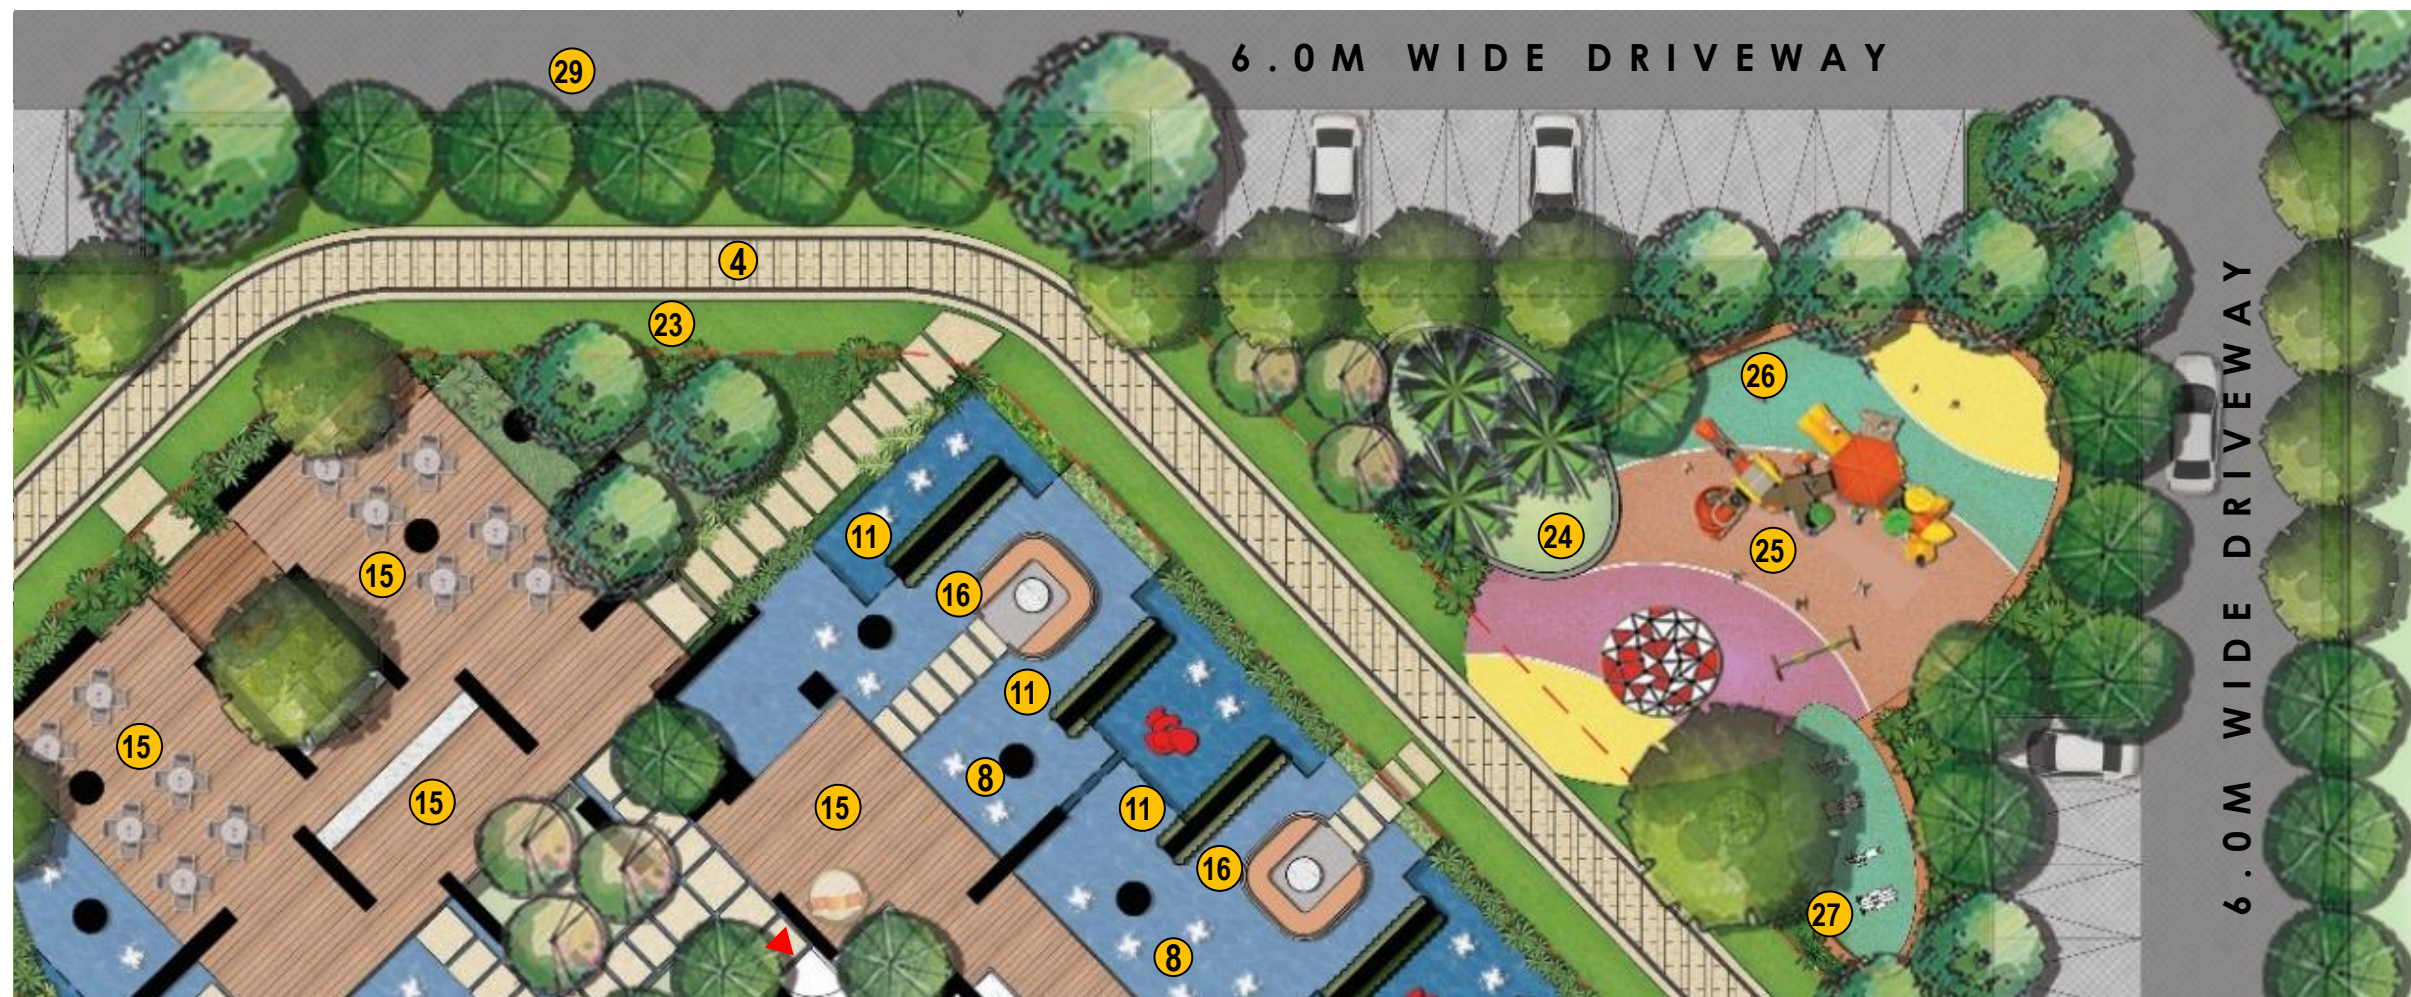

- LEGEND:**
LANDSCAPE ELEMENTS
- ④ 2.5M WIDE CURVILINEAR PATHWAY/JOGGING TRACK
 - ⑧ GRAND CURVILINEAR WATER BODY WITH WATER FOUNTAIN JETS
 - ⑪ DOUBLE HEIGHT VERTICAL GARDEN
 - ⑮ OUTDOOR COFFEE SHOP
 - ⑯ SITTING PODS
 - ⑲ PLUMERIA GARDEN
 - ⑳ BASEMENT CUT-OUT WITH PALM TREES
 - ㉑ CHILDRENS'S PLAY AREA
 - ㉒ CURVILINEAR SITTING
 - ㉓ OUTDOOR GYM
 - ㉔ PERIPHERAL PLANTATION

REFERENCE IMAGES




㉑ CHILDRENS' PLAY AREA WITH EPDM FLOORING



㉒ CURVILINEAR SITTING WITH UNDER LIGHTING



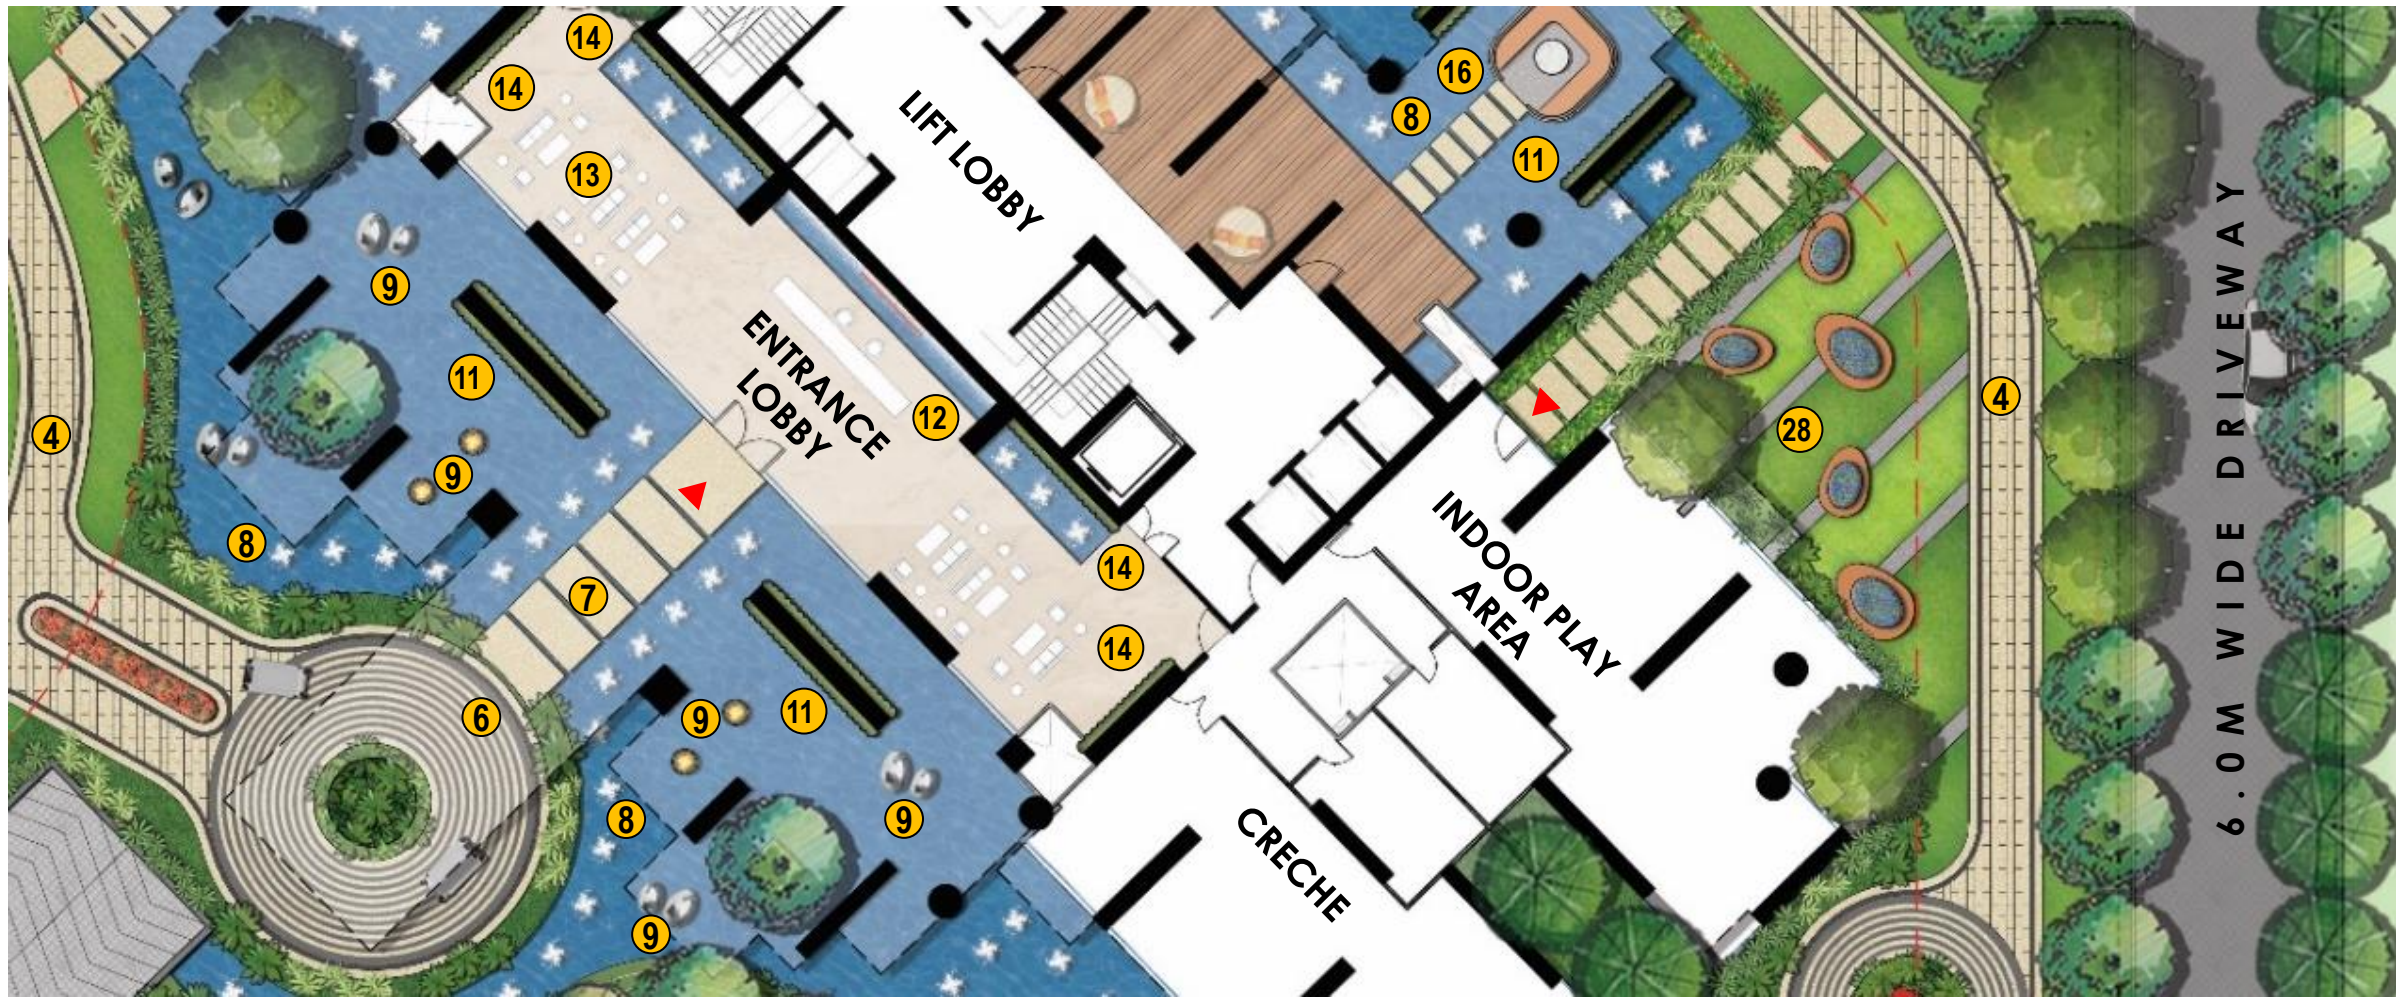

LEGEND: LANDSCAPE ELEMENTS

- ④ 2.5M WIDE CURVILINEAR PATHWAY/JOGGING TRACK
- ⑥ CIRCULAR TOWER DROP-OFF WITH MAJESTIC CANOPY
- ⑦ FLOATING STEPPING STONES TO ENTRANCE LOBBY
- ⑧ GRAND CURVILINEAR WATER BODY WITH WATER FOUNTAIN JETS
- ⑨ DECORATIVE ELEMENTS
- ⑪ DOUBLE HEIGHT VERTICAL GARDEN
- ⑬ DOUBLE HEIGHT WAITING AREA
- ⑭ DOUBLE HEIGHT INDOOR VERTICAL GARDEN WALLS
- ⑯ SITTING PODS
- ⑳ FLORAL GARDEN

REFERENCE IMAGES




⑳ FLORAL GARDEN WITH EGG-SHAPED PLANTER- CUM -SEATS



Landscaped Areas Commercial

- Signage
- Boundary Wall
- Commercial Plaza - Paving
- Water Feature

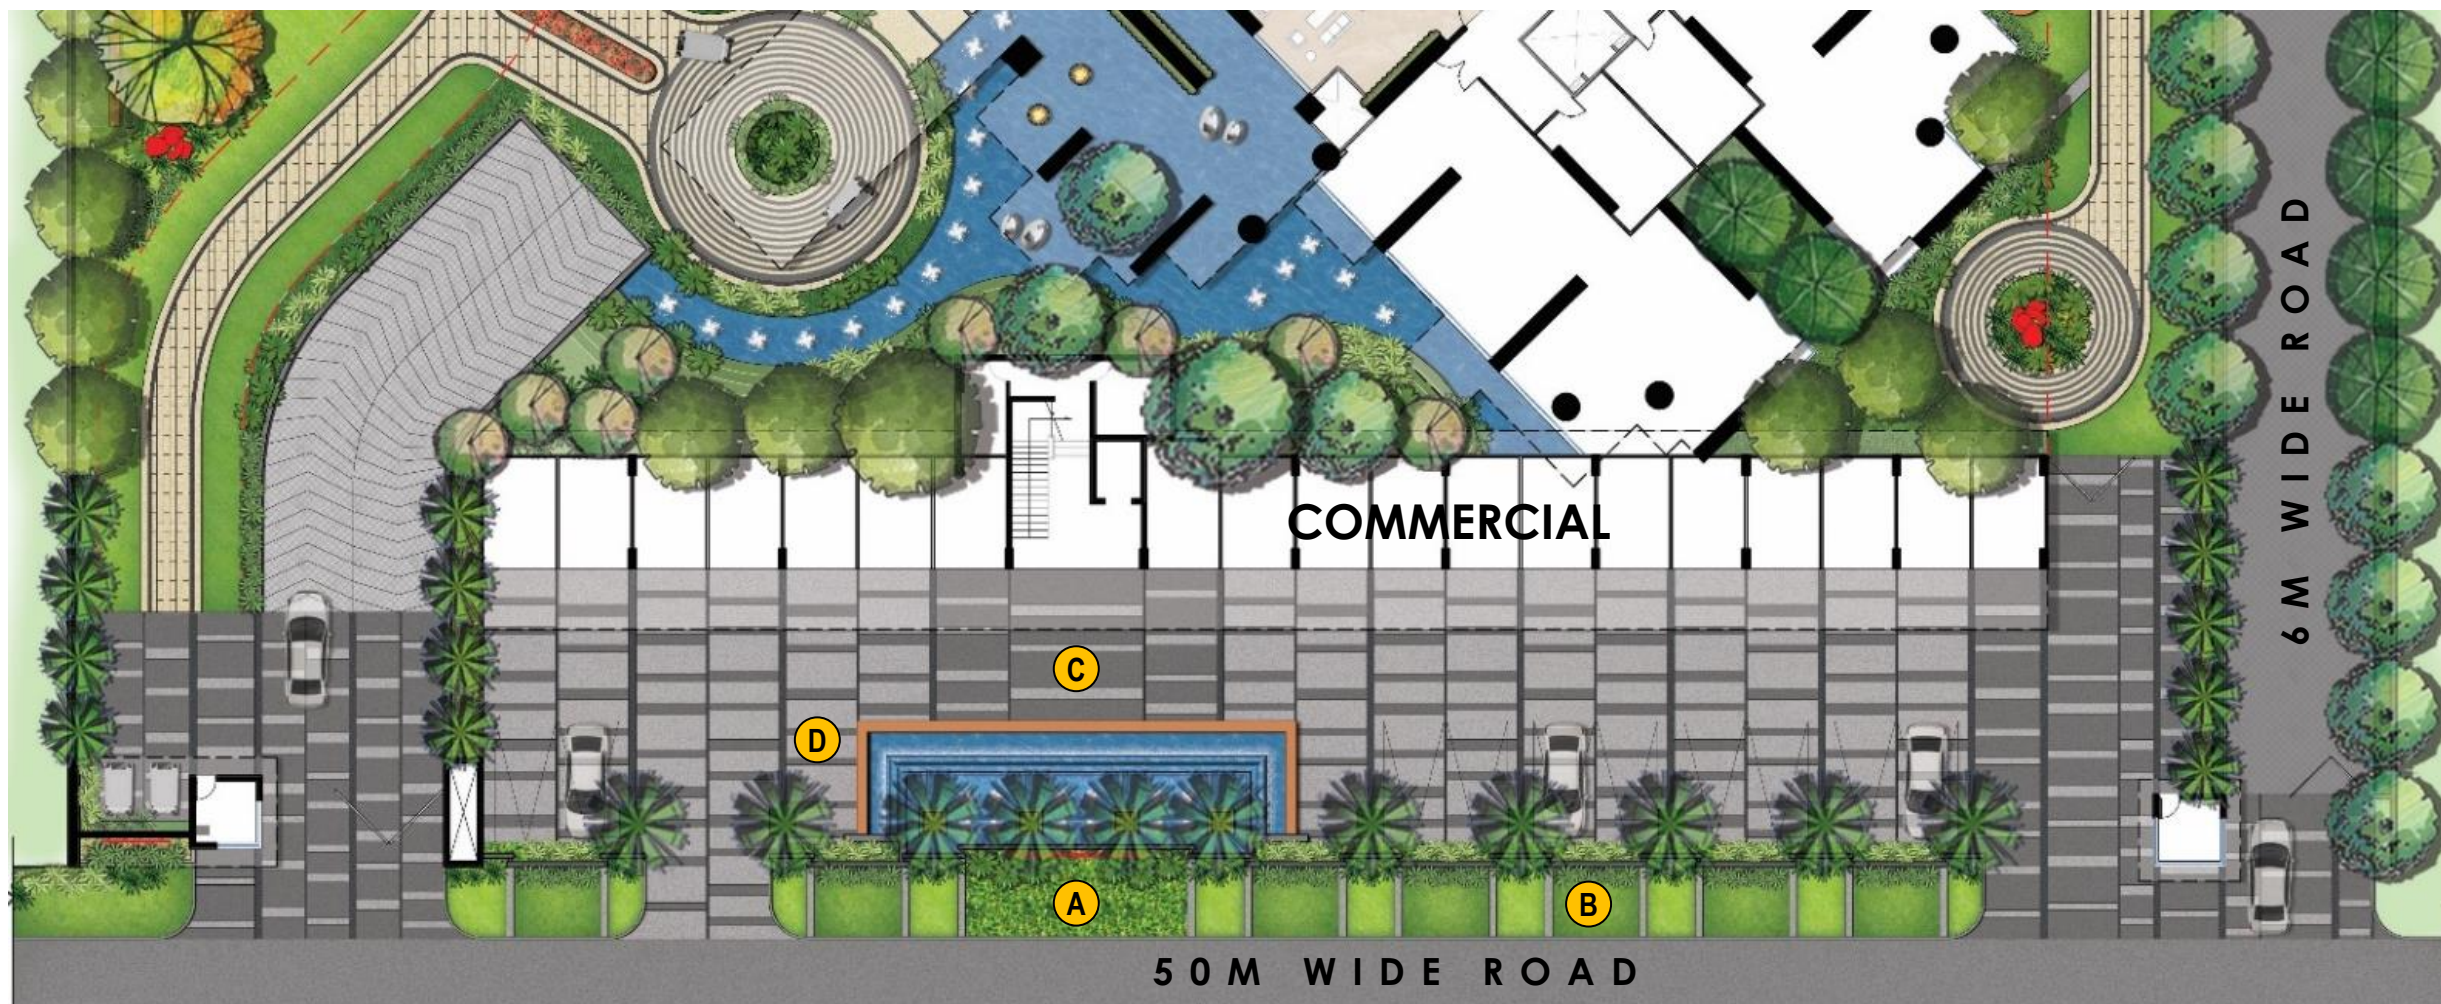


REFERENCE IMAGES



A SIGNAGE FLOATING IN GREENS (OPTION 1)



A SIGNAGE FLOATING IN GREENS (OPTION 2)

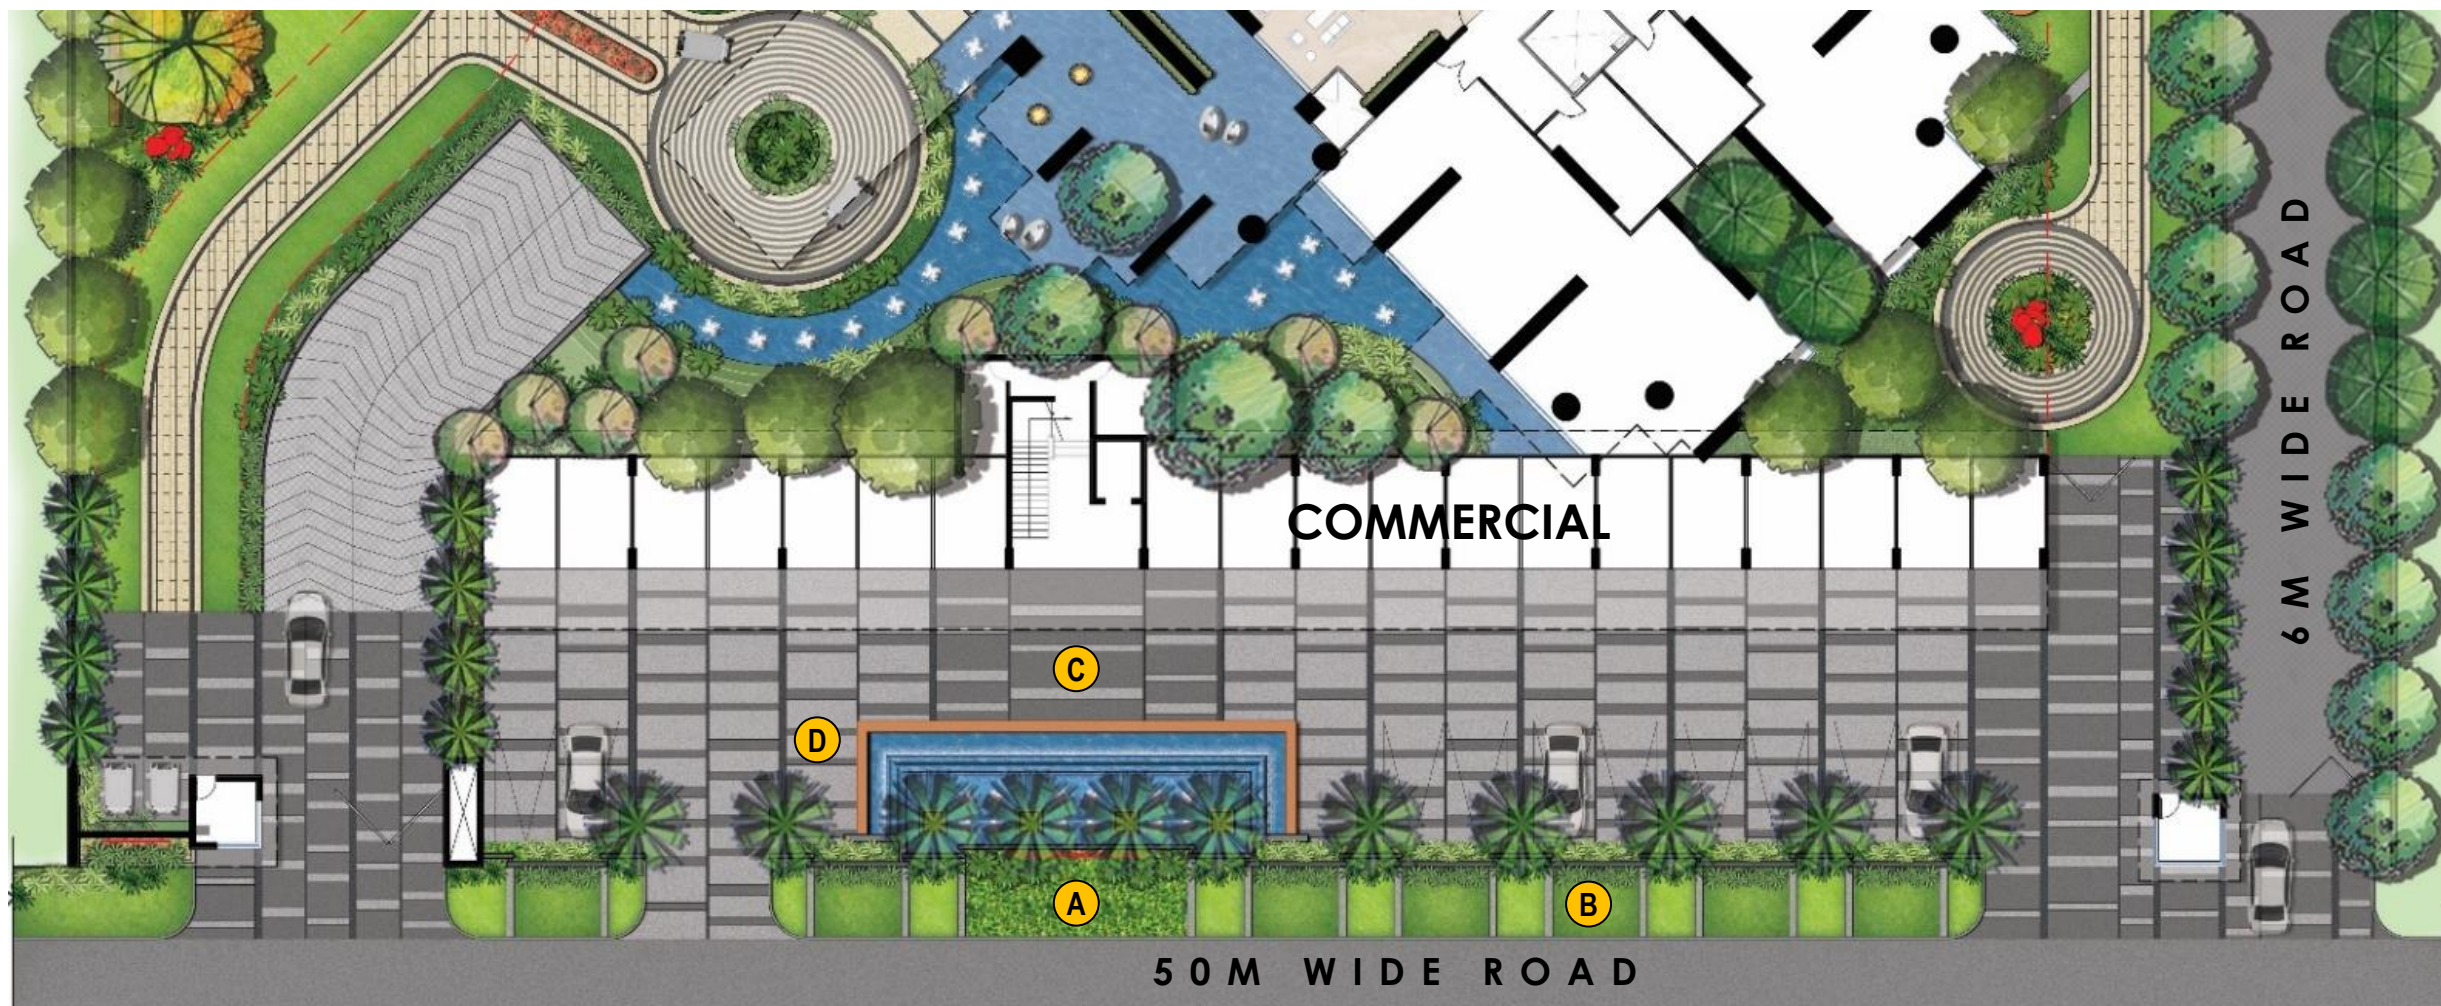

LEGEND: LANDSCAPE ELEMENTS


- A** FLOATING SIGNAGE
- B** BOUNDARY WALL
- C** GRAND COMMERCIAL PLAZA WITH BARCODE STYLE PAVING
- D** MAJESTIC WATER CASCADE WITH SITTING

REFERENCE IMAGES



BOUNDARY WALL


B BOUNDARY WALL DESIGN WITH PLANTATION IN FRONT

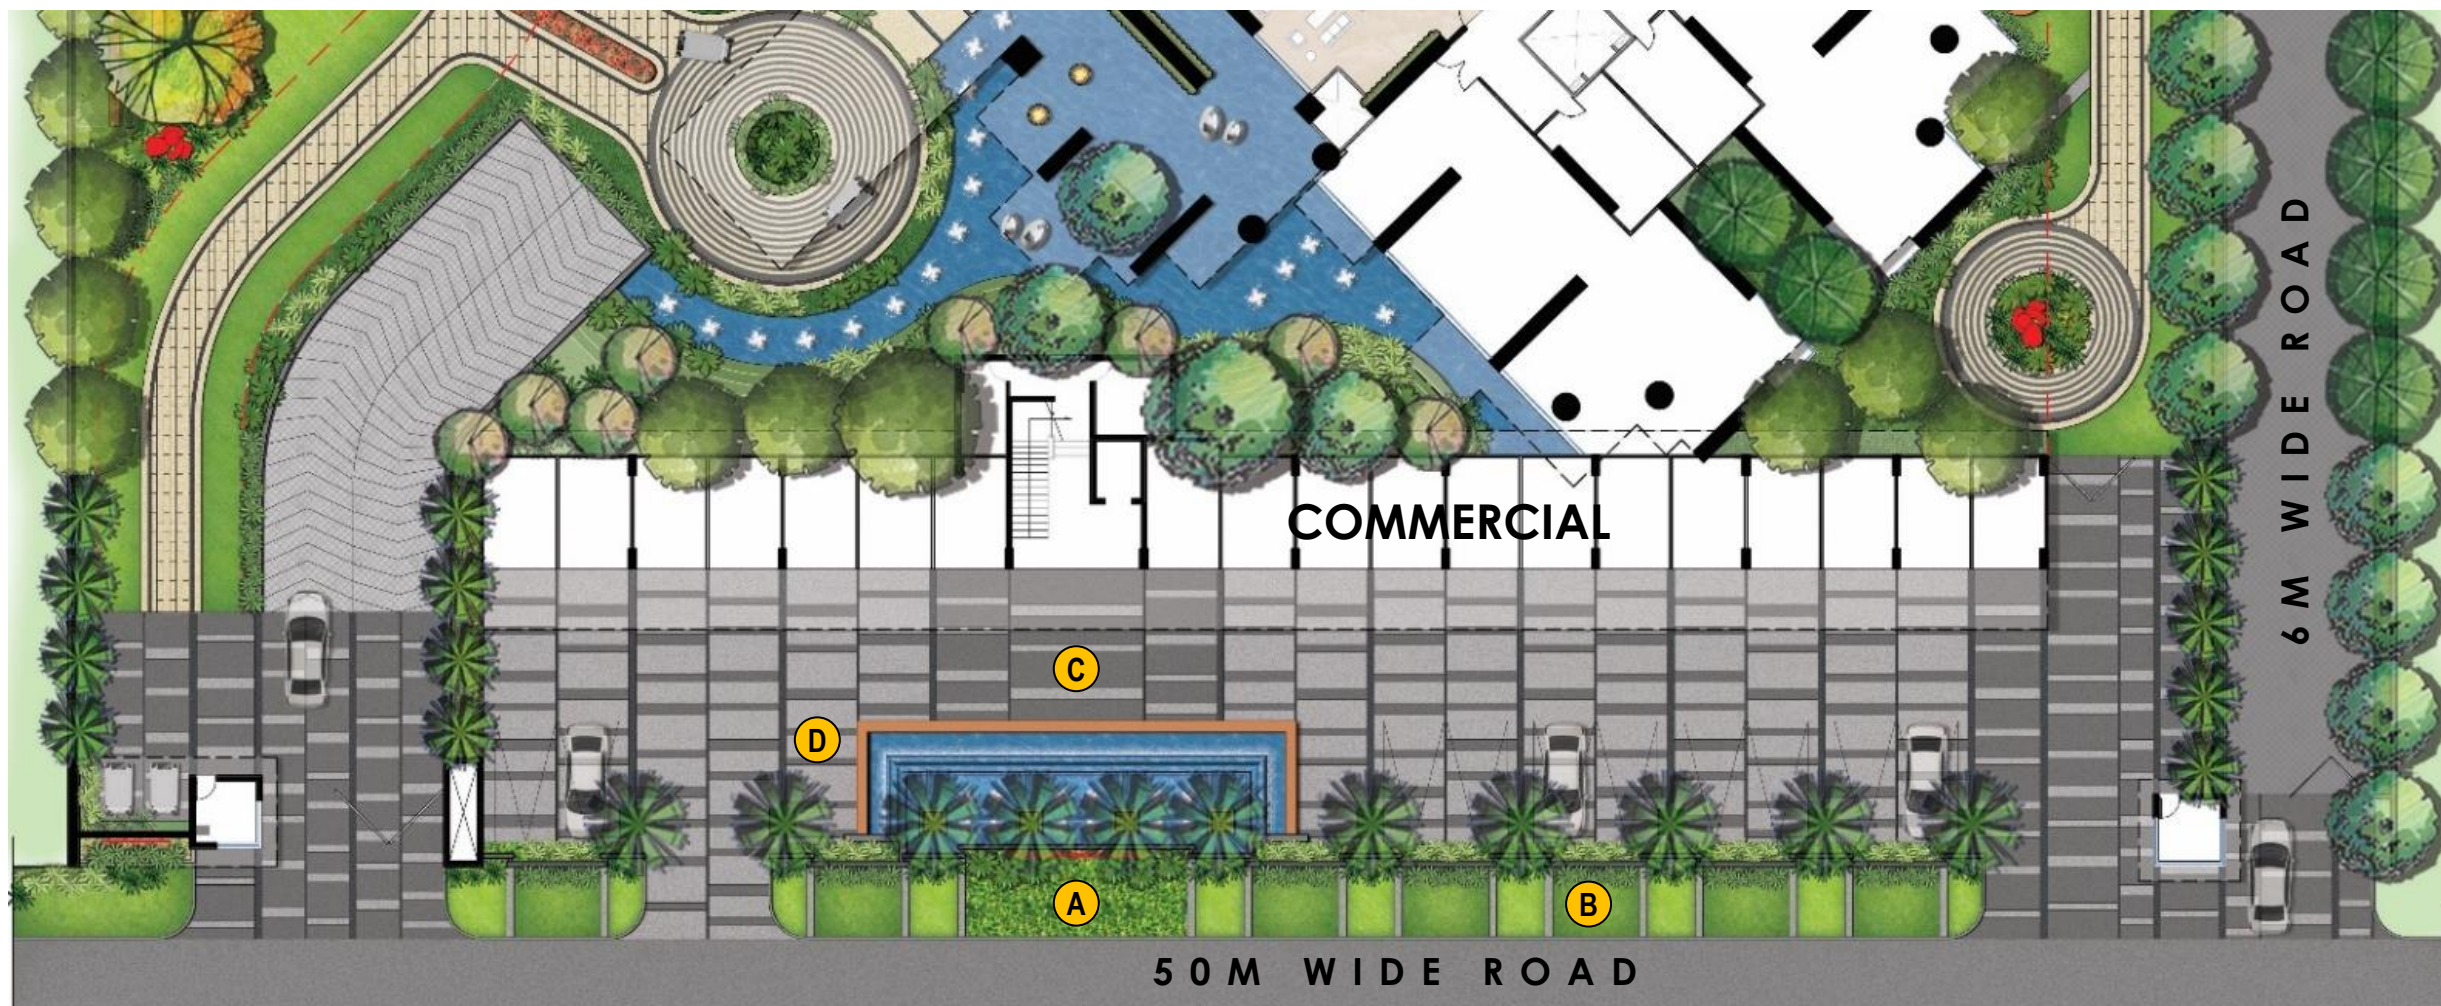


LEGEND: LANDSCAPE ELEMENTS

- (A)** FLOATING SIGNAGE
- (B)** BOUNDARY WALL
- (C)** GRAND COMMERCIAL PLAZA WITH BARCODE STYLE PAVING
- (D)** MAJESTIC WATER CASCADE WITH SITTING


REFERENCE IMAGES

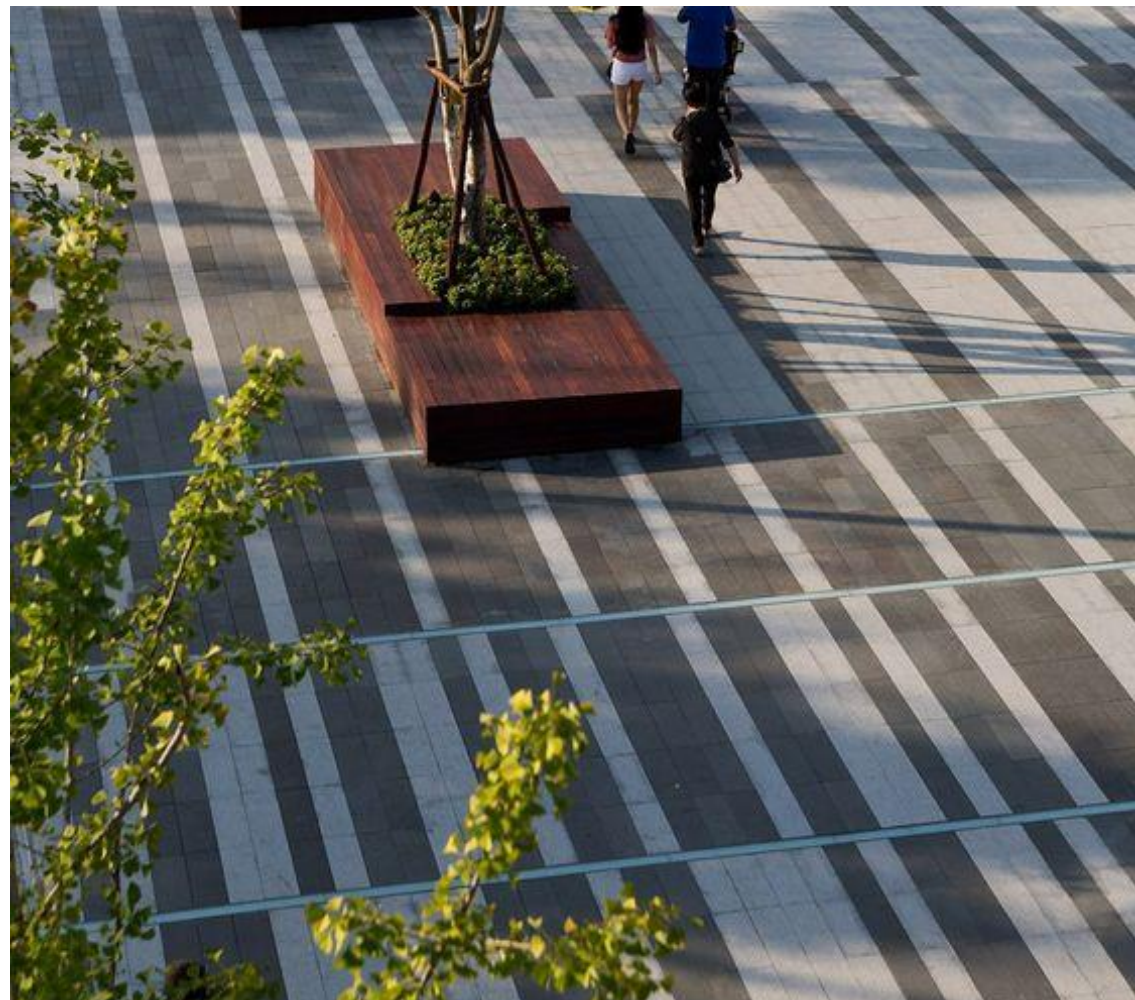

(C) GRAND COMMERCIAL PLAZA WITH BARCODE STYLE PAVING

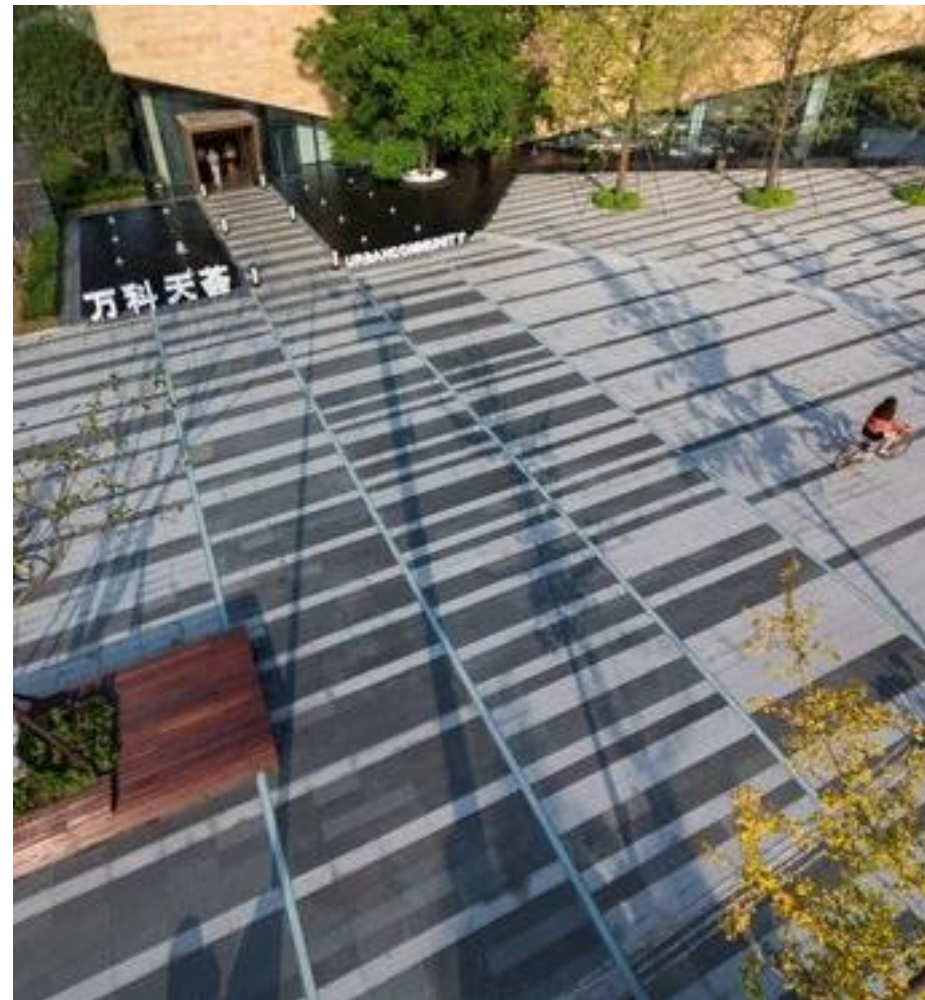

LINEAR PROFILE LIGHTS AS PER PAVING PATTERN

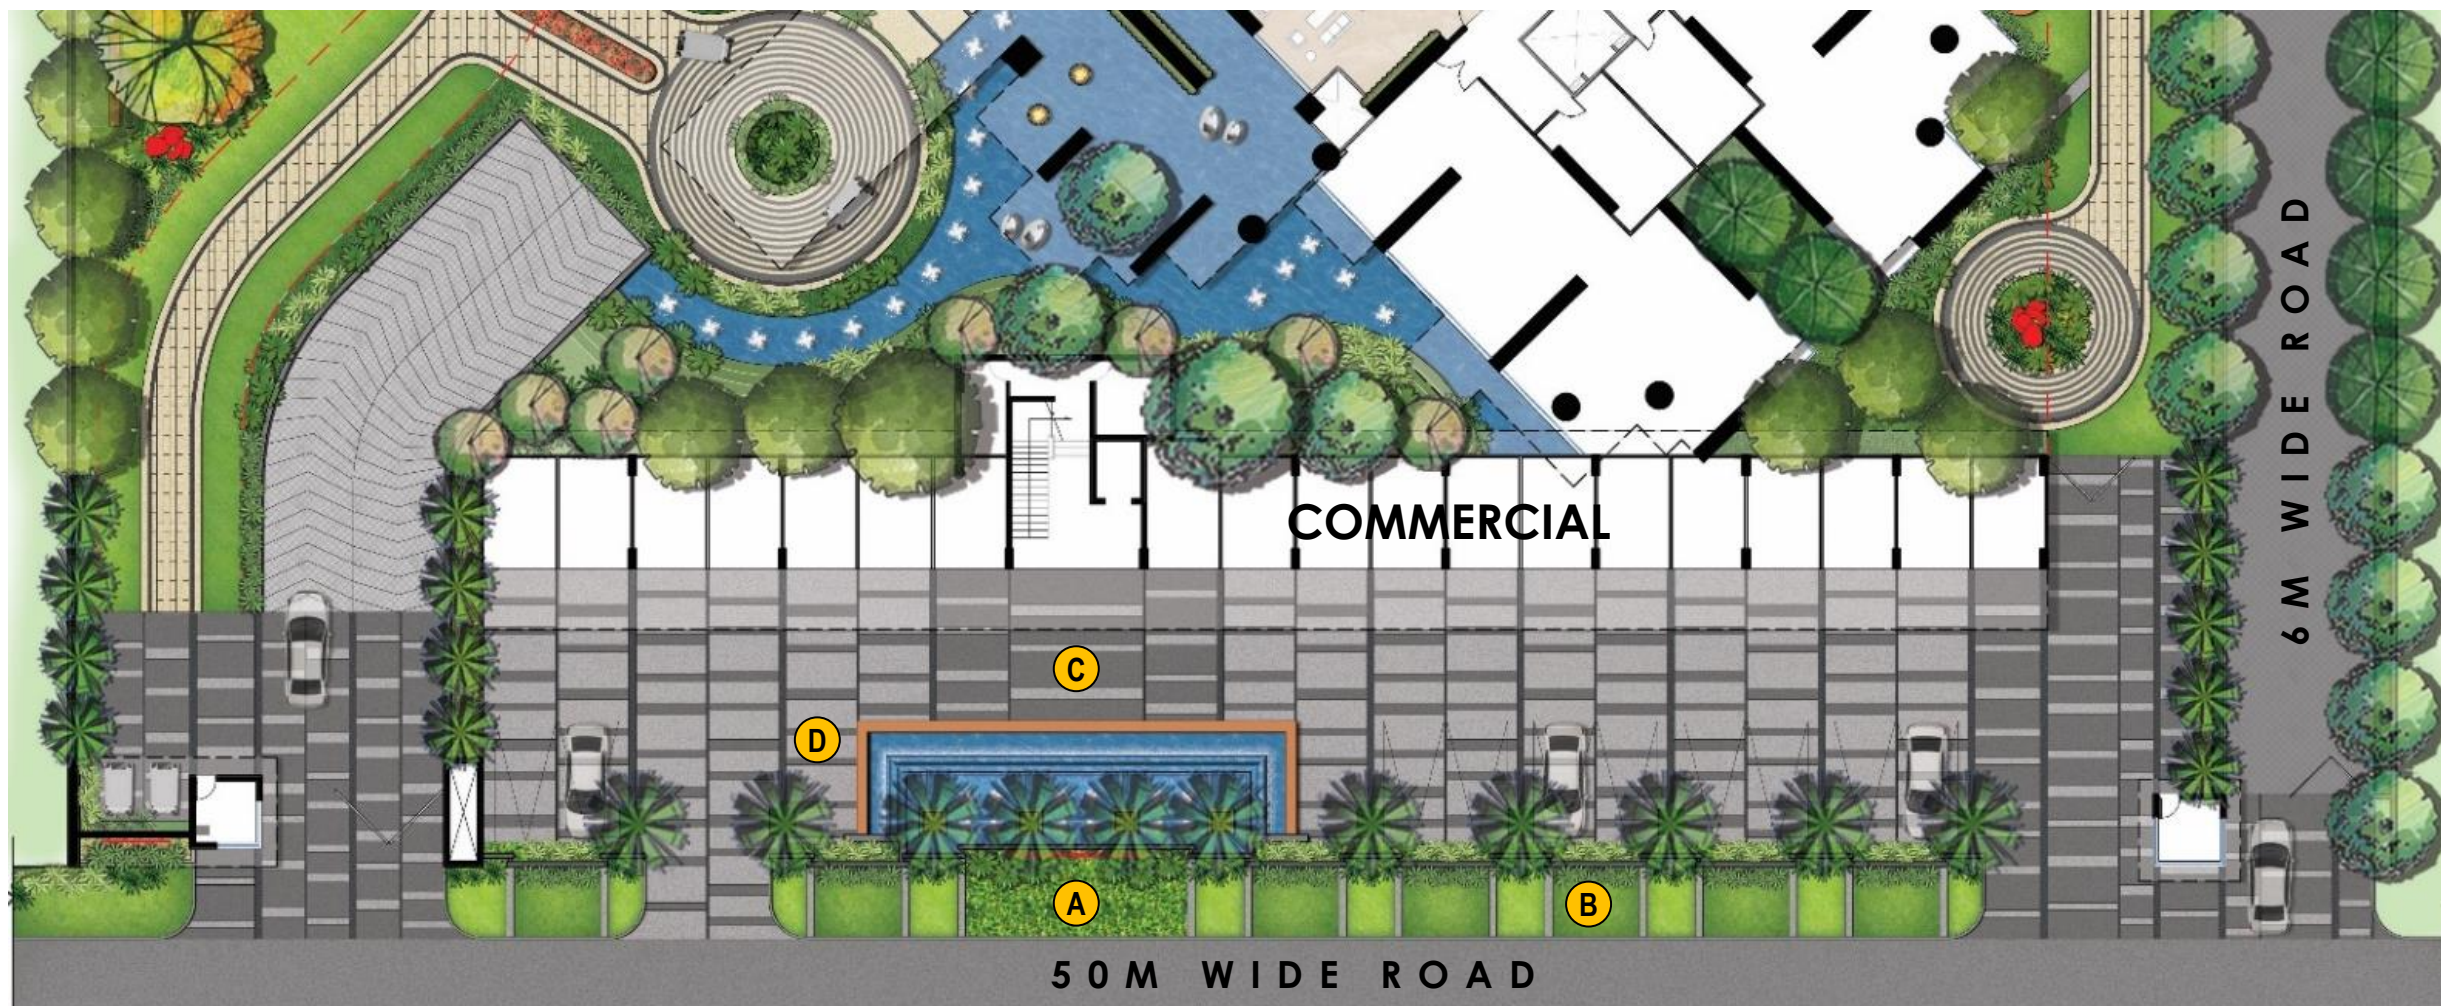

LEGEND: LANDSCAPE ELEMENTS

- A** FLOATING SIGNAGE
- B** BOUNDARY WALL
- C** GRAND COMMERCIAL PLAZA WITH BARCODE STYLE PAVING
- D** MAJESTIC WATER CASCADE WITH SITTING

REFERENCE IMAGES



D MAJESTIC WATER CASCADE WITH JET NOZZLES

PLANTER FLOATING IN THE WATER FEATURE

Outdoor Lighting



LINEAR PROFILE LIGHTS IN ARRIVAL COURT




TREE – UP LIGHTER FOR PALMS



LIGHTING EFFECT FOR CURVILINEAR SITTING IN CHILDREN’S PLAY AREA



TREE – UP LIGHT FOR BOUNDARY PLANTATION

 



LIGHTING EFFECT FOR RECTANGULAR COLUMNS, JET NOZZLES, FEATURE SCREEN WALL



LIGHTING EFFECT FOR JET NOZZLES



BOUNDARY WALL DESIGN & LIGHTING SCHEME



LINEAR PROFILE LIGHTS AS PER PAVING PATTERN

Thank you

